



1 LEFT ELEVATION  
AI 1/8"=1'-0"


NOTE\* CONTRACTOR TO VERIFY ALL DIMENSIONS AND CONDITIONS AND BE RESPONSIBLE FOR SAME

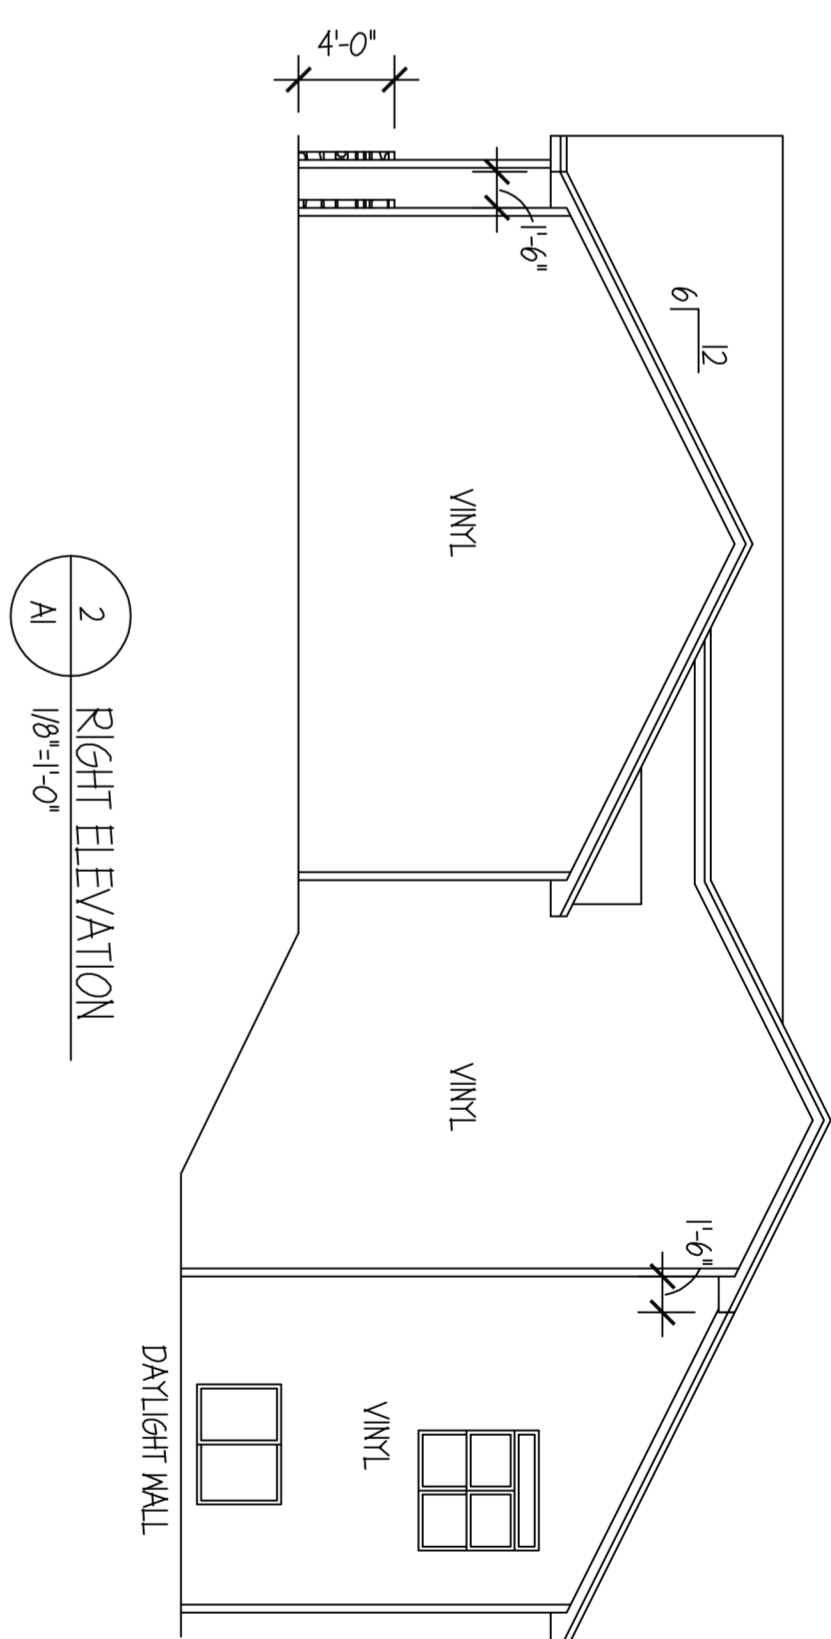

2 RIGHT ELEVATION  
AI 1/8"=1'-0"

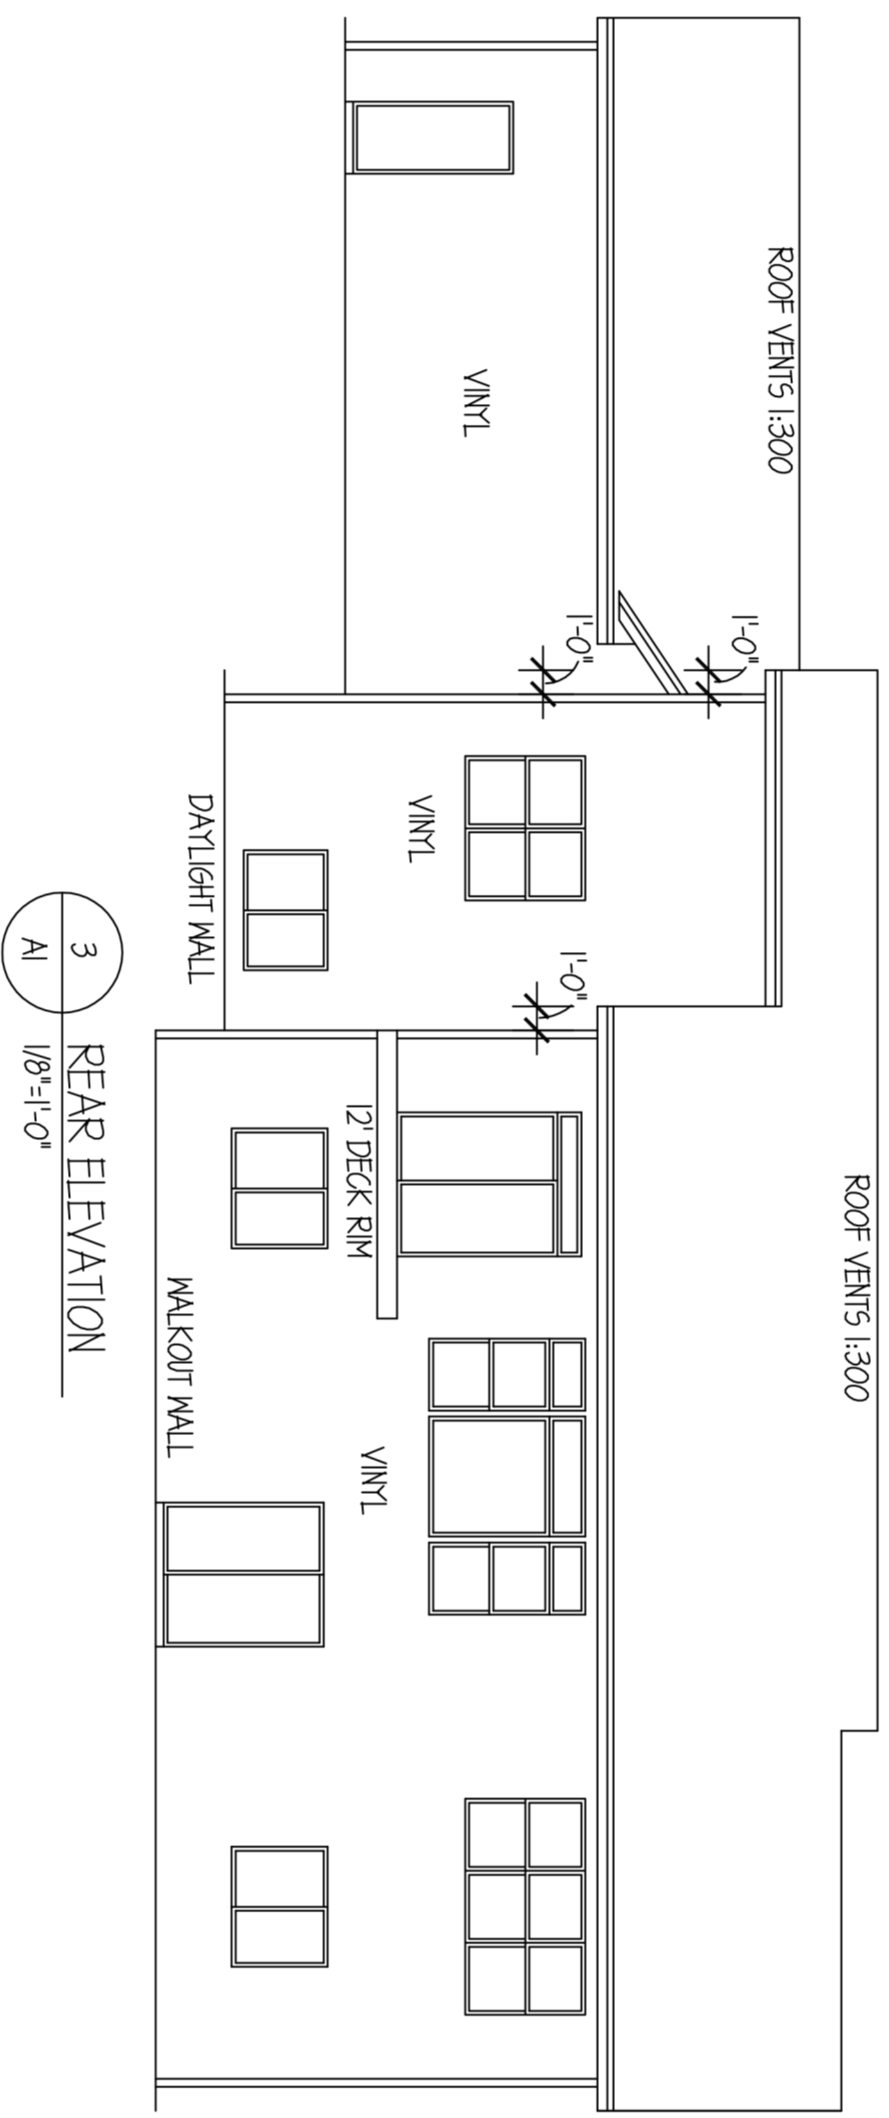


3 REAR ELEVATION  
AI 1/8"=1'-0"

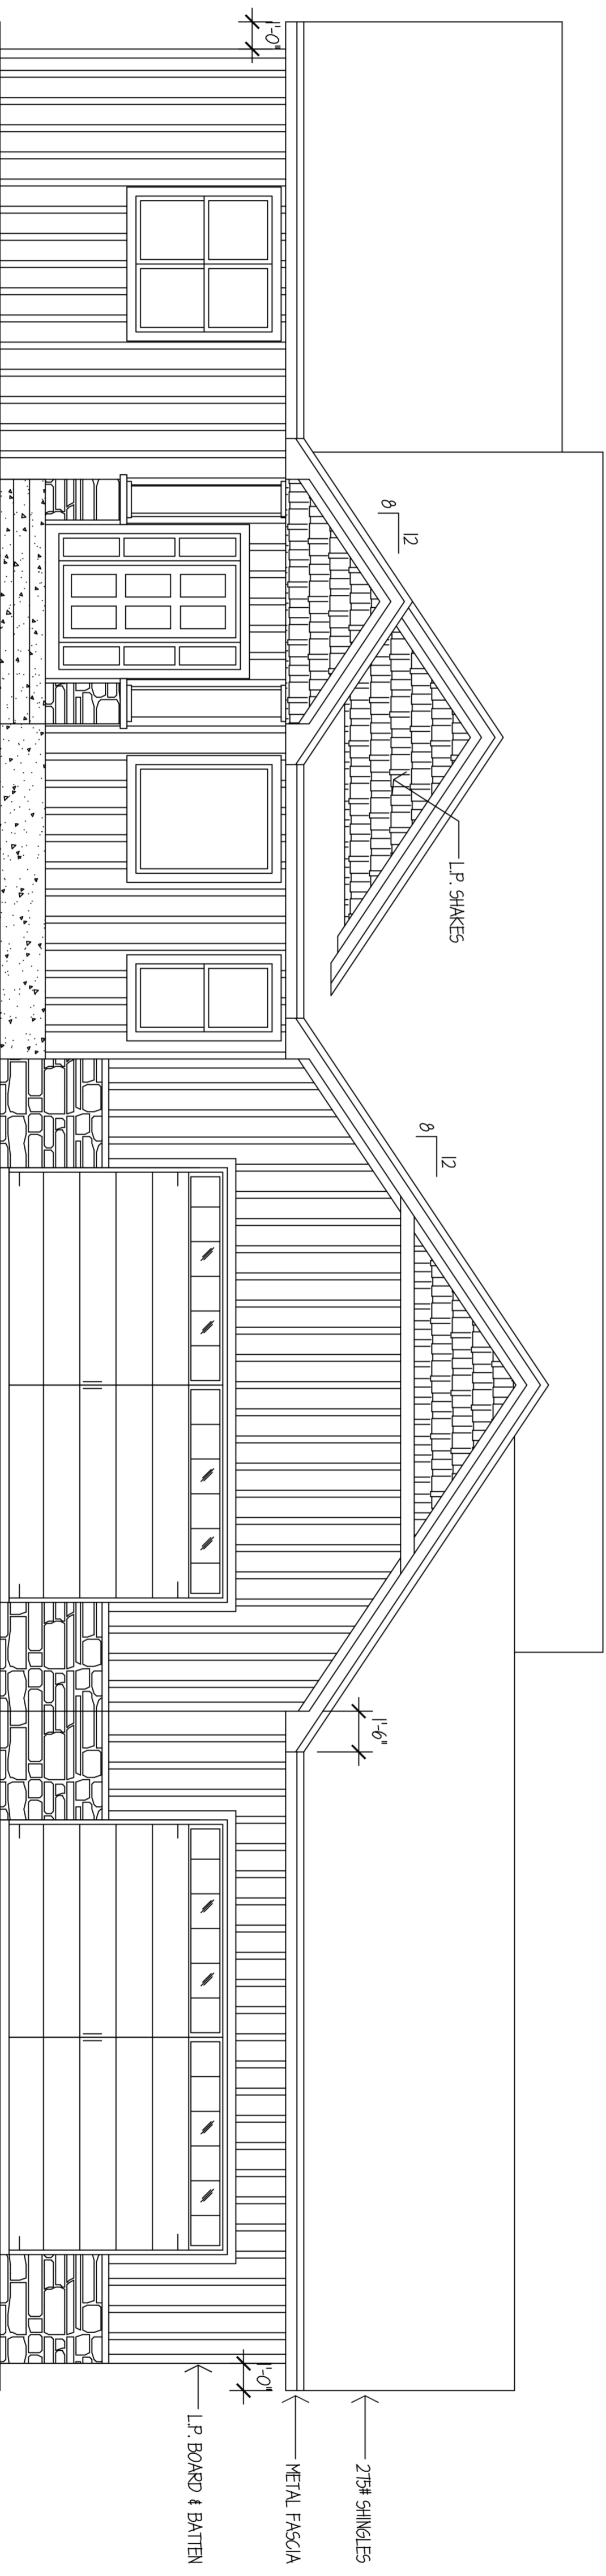

4 FRONT ELEVATION  
AI 1/4"=1'-0"

\*COREFILL PER CODE  
 \*VINYL MDWG, U-VALUE .32 MIN.  
 NOTE: CONTRACTOR TO VERIFY ALL DIMENSIONS AND CONDITIONS AND BE RESPONSIBLE FOR SAME

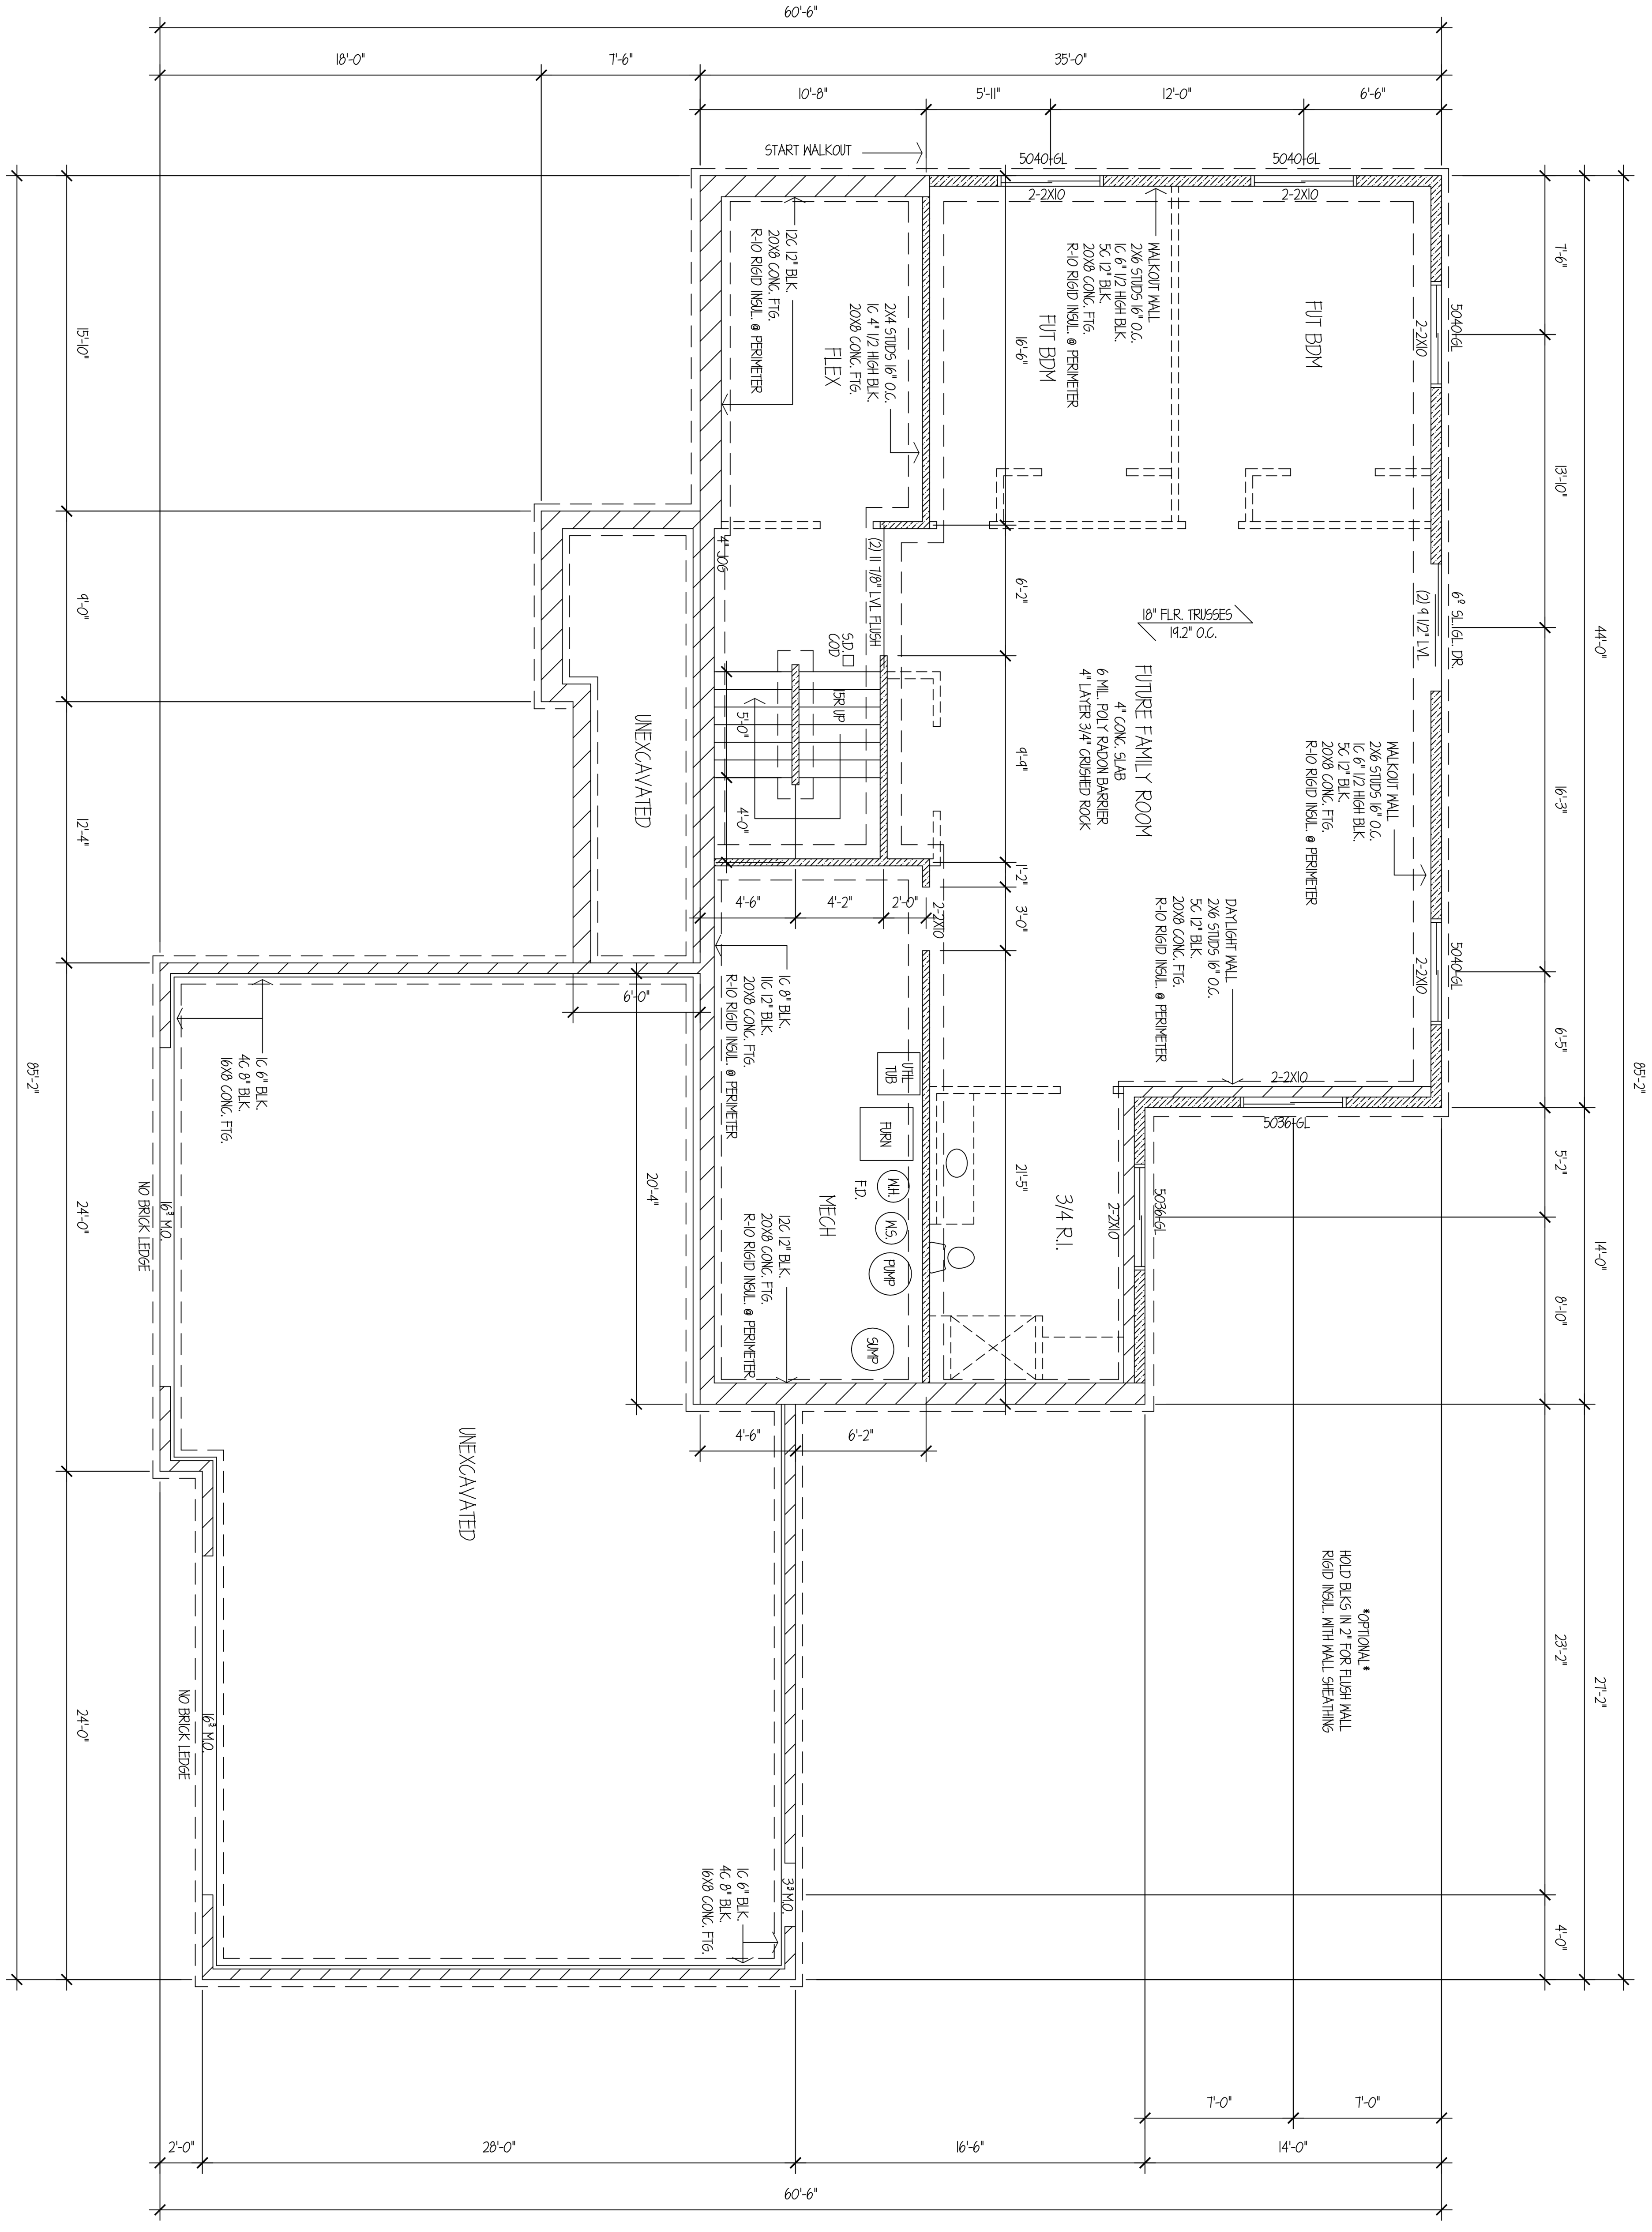

1 FOUNDATION PLAN  
 A2 1/4"=1'-0"

REVISIONS

5/23/2024

BETZLER BUILDERS INC.

PROJECT


DORR

DRAWN BY

SHEET


2 OF 4

NOTE: CONTRACTOR TO VERIFY ALL DIMENSIONS AND CONDITIONS AND BE RESPONSIBLE FOR SAME

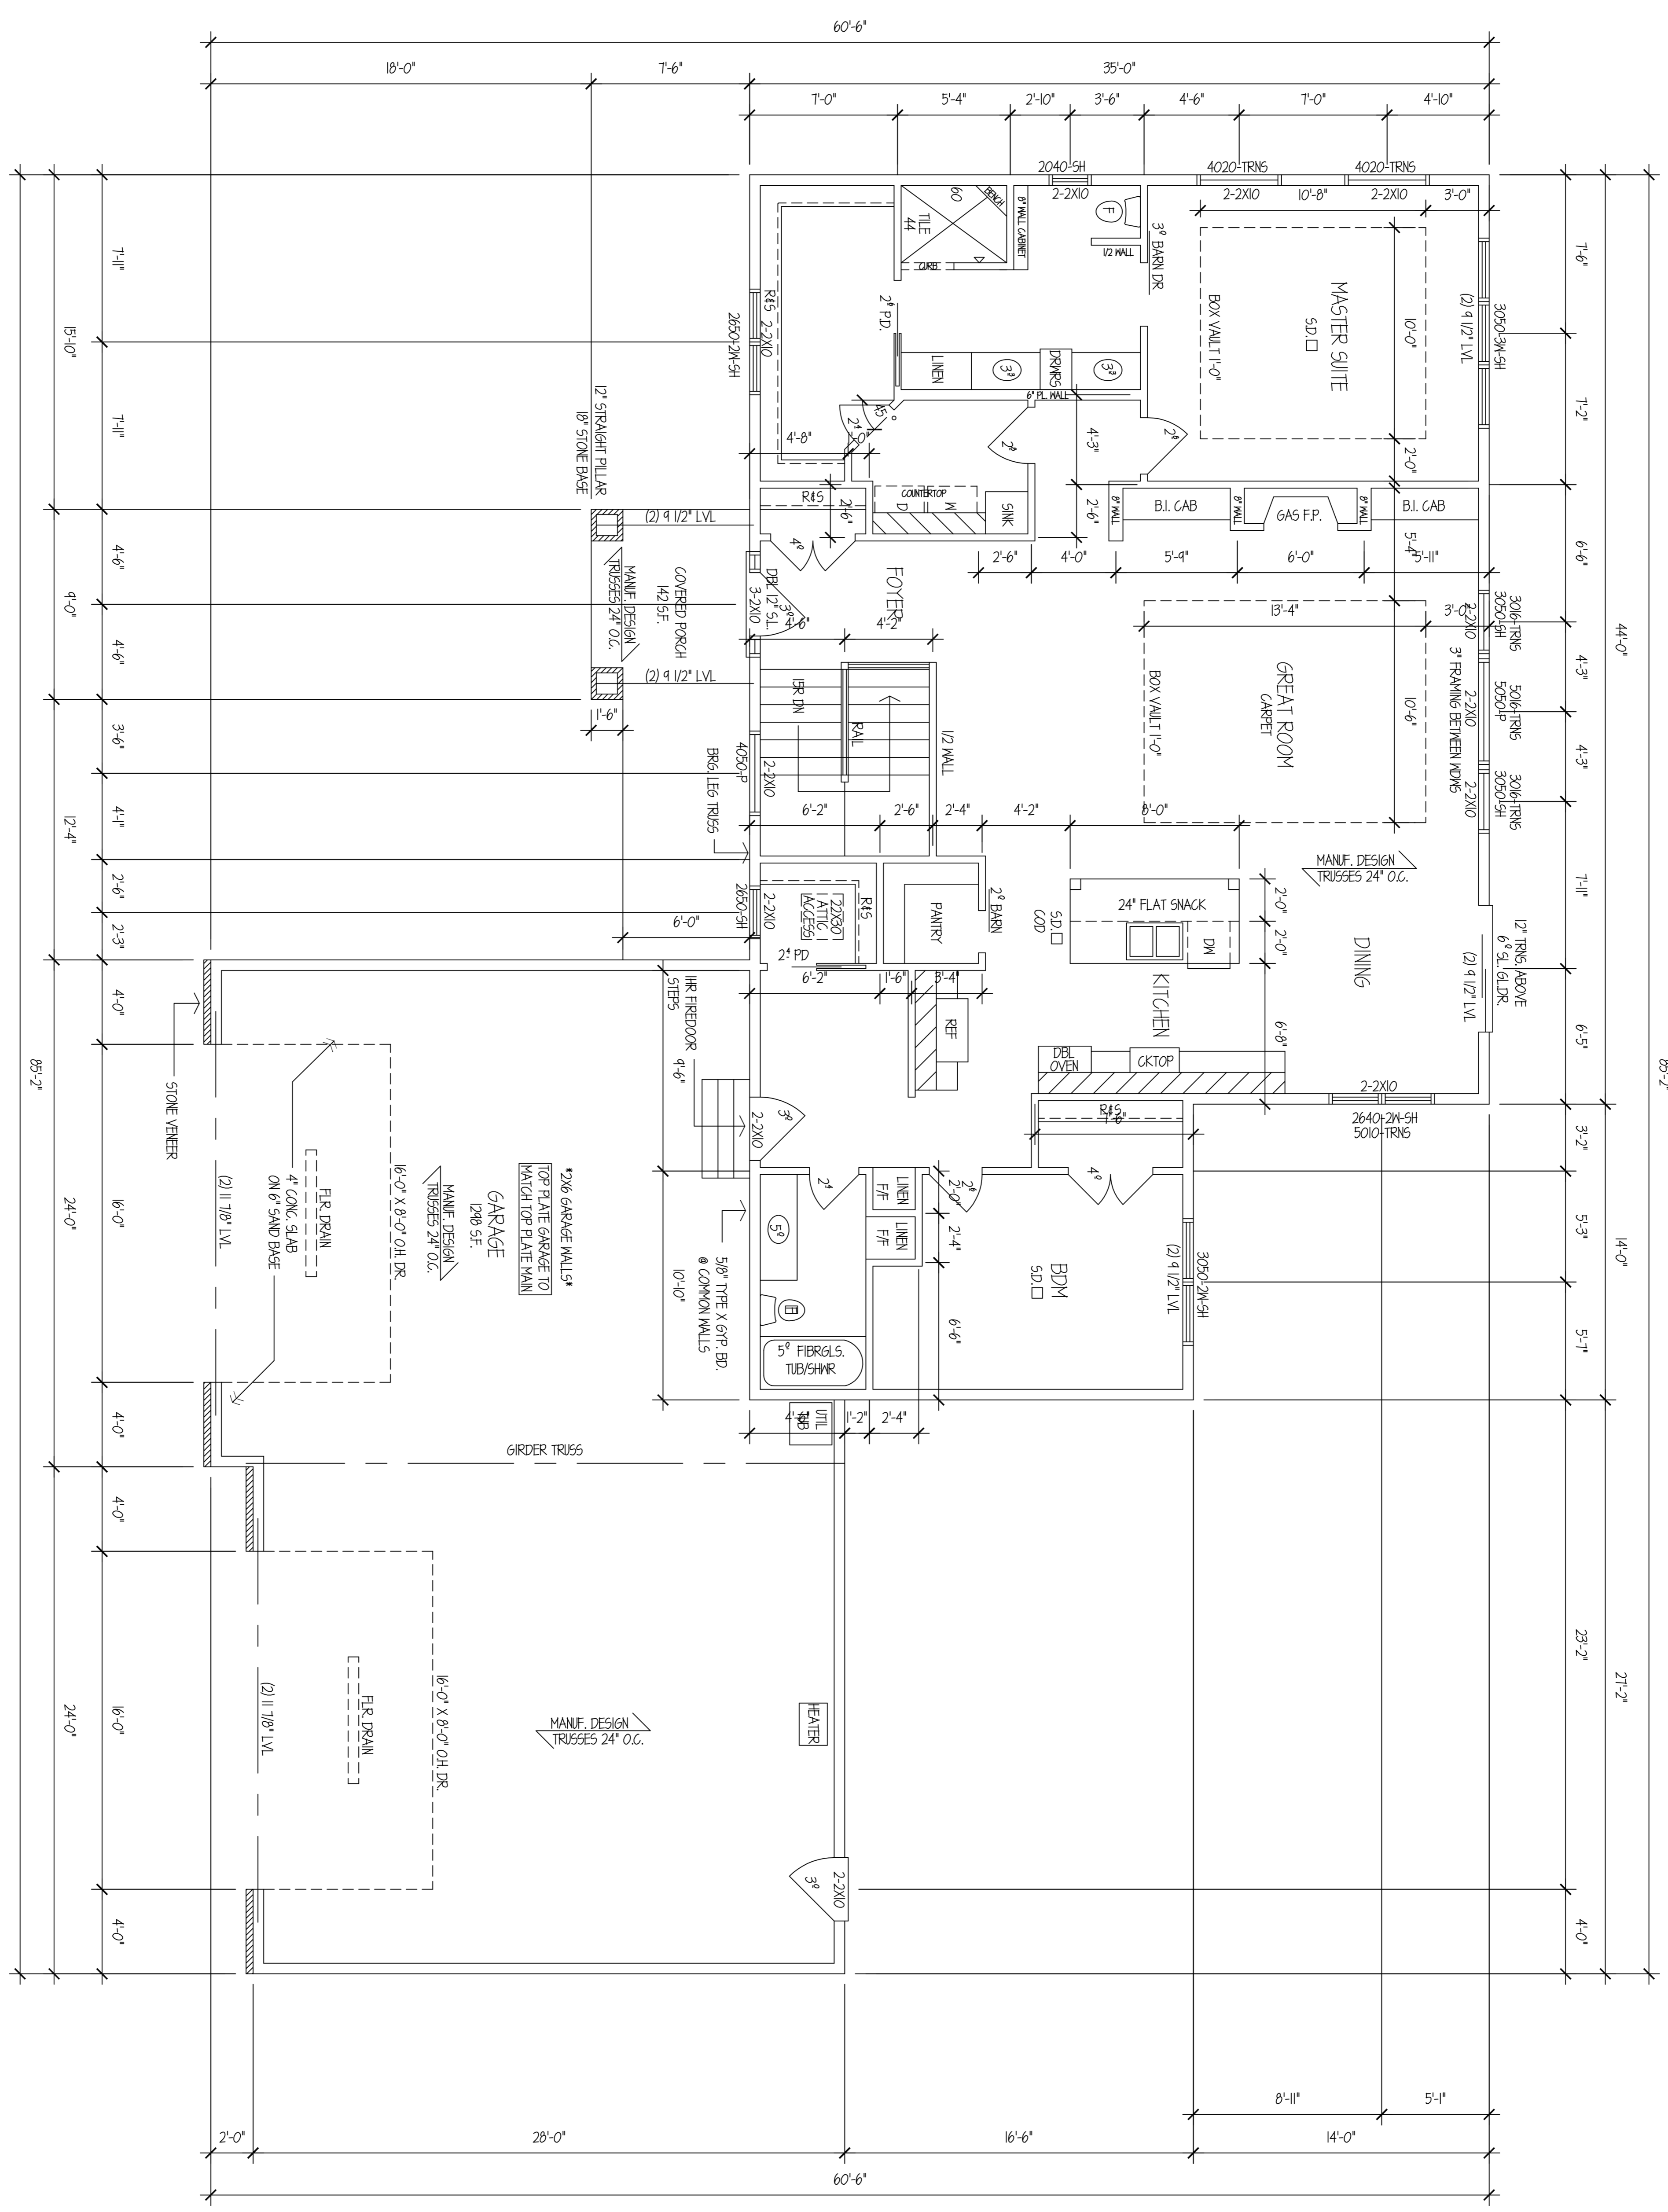


1 MAIN LEVEL 10,220 S.F.  
 A3 1/4"=1'-0"


NOTE: CONTRACTOR TO VERIFY ALL DIMENSIONS AND CONDITIONS AND BE RESPONSIBLE FOR SAME

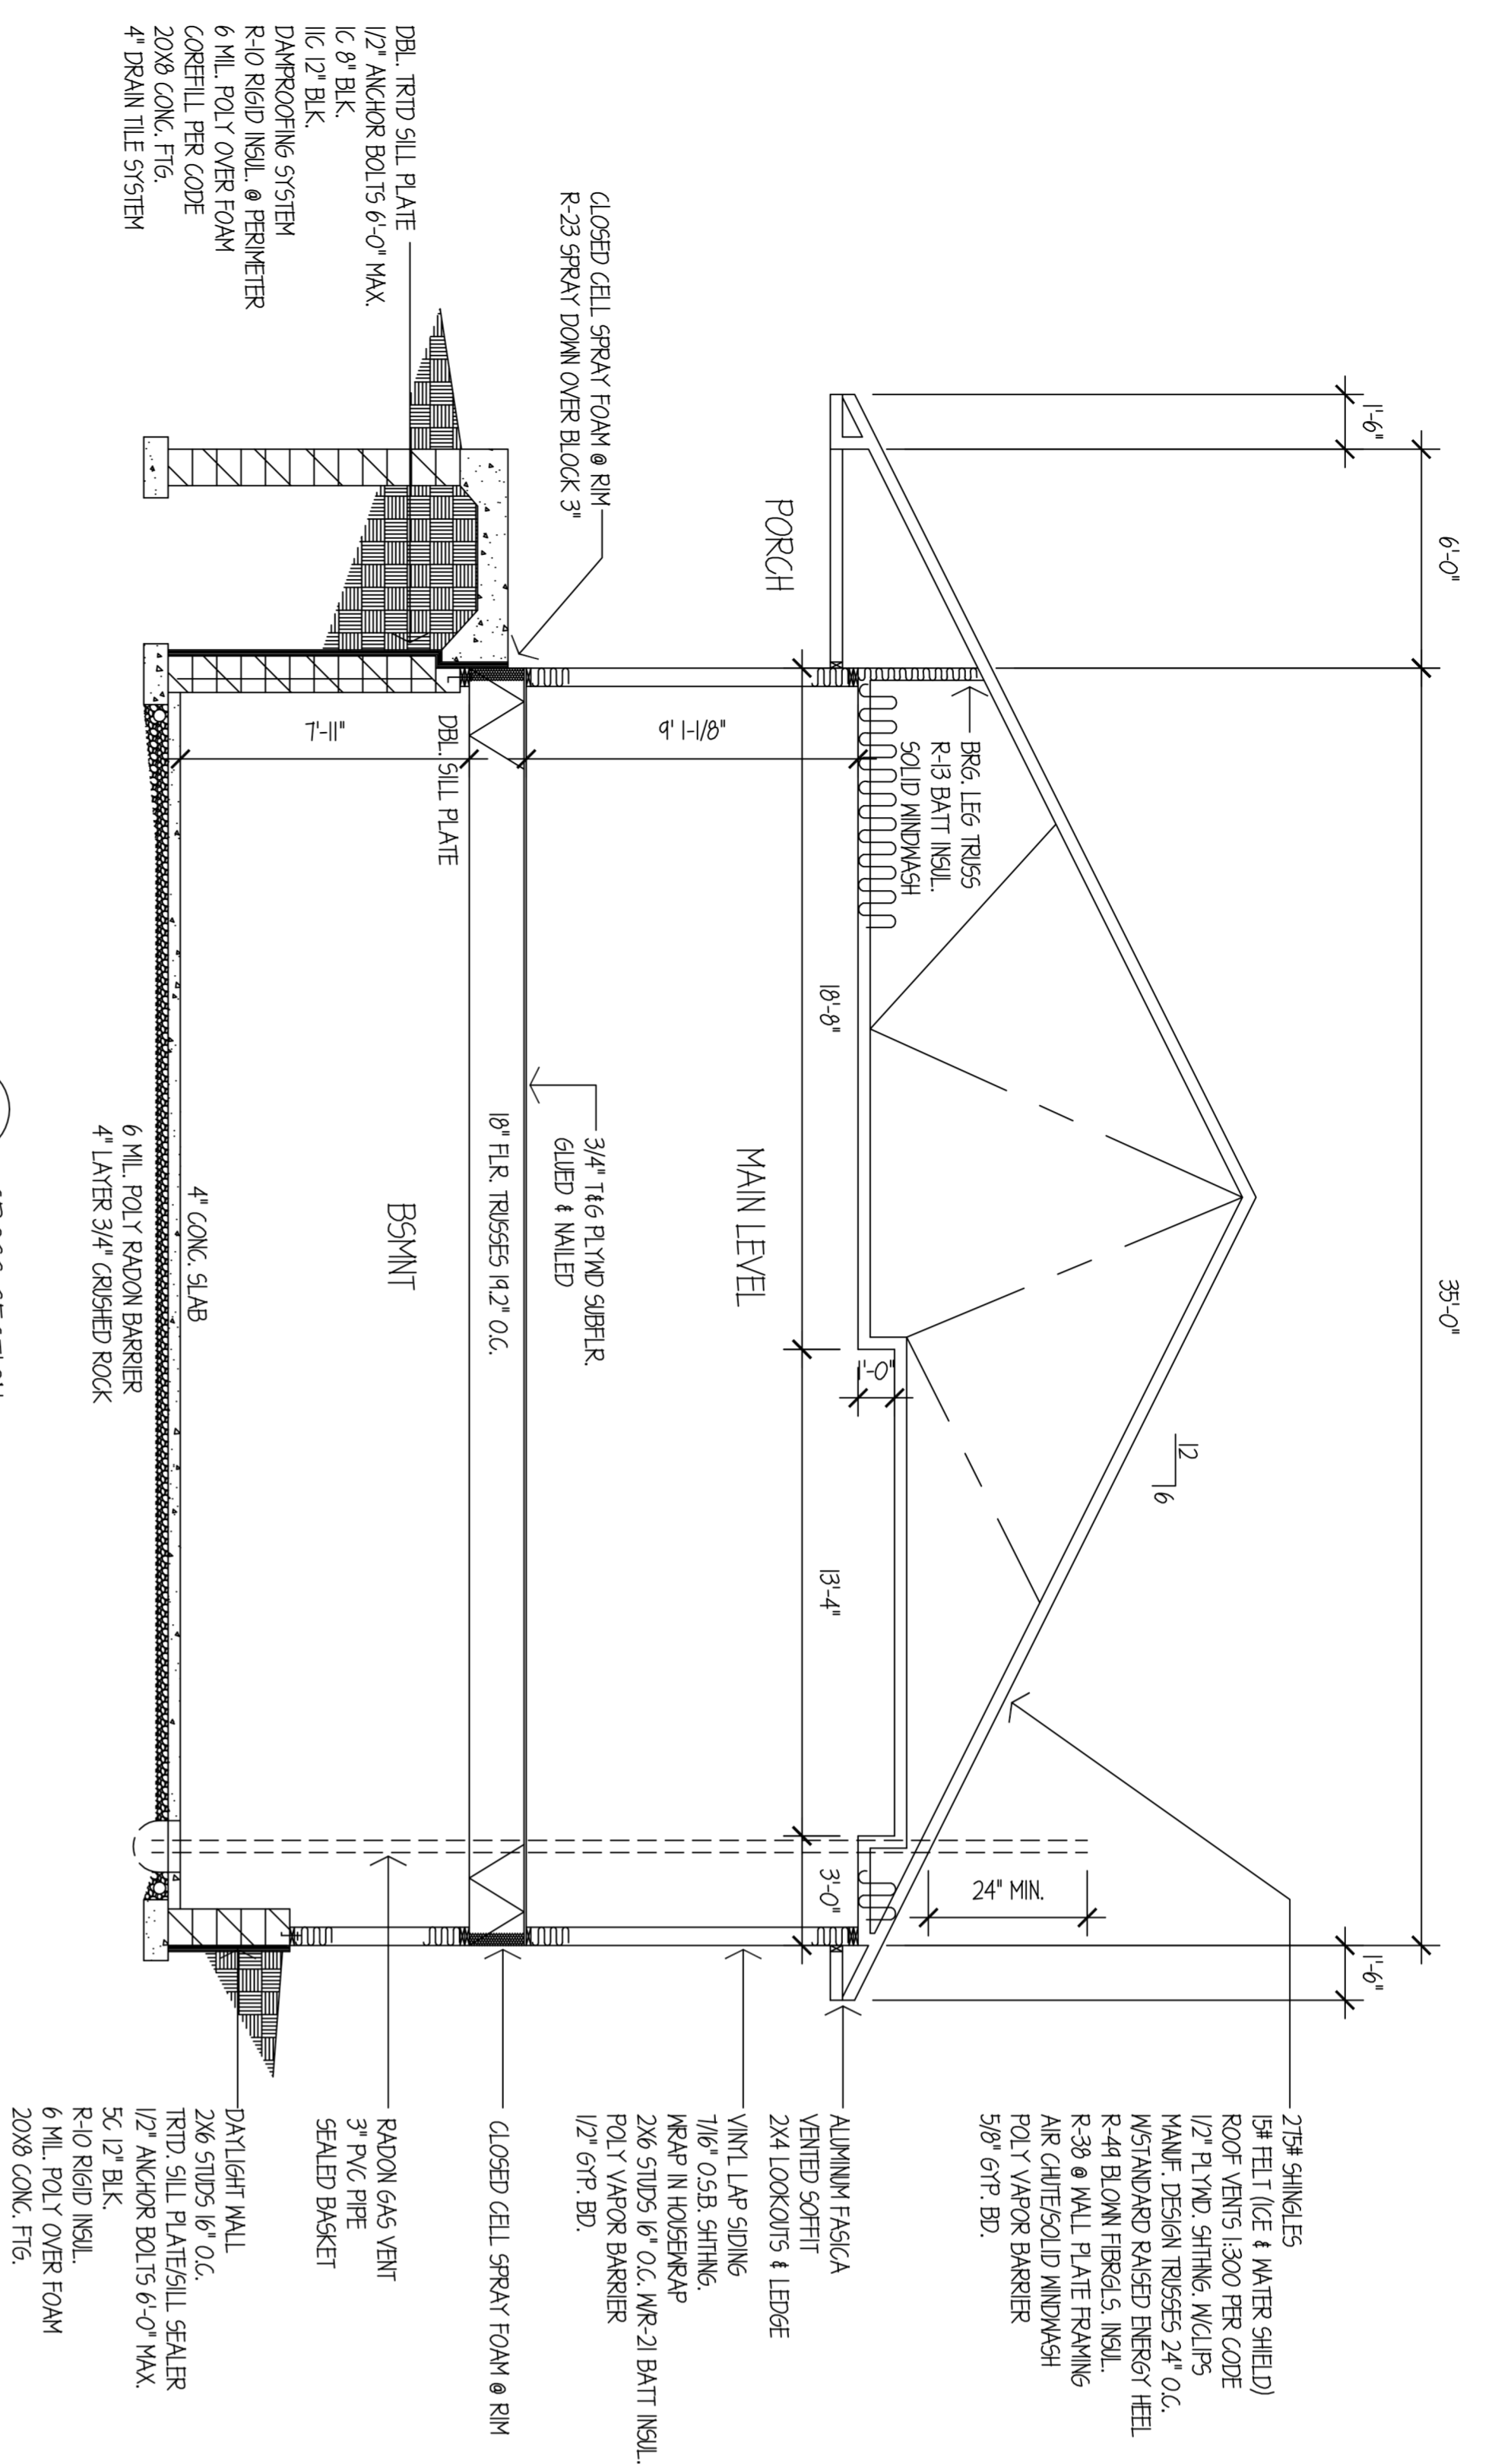


1 CROSS SECTION  
1/4"=1'-0"

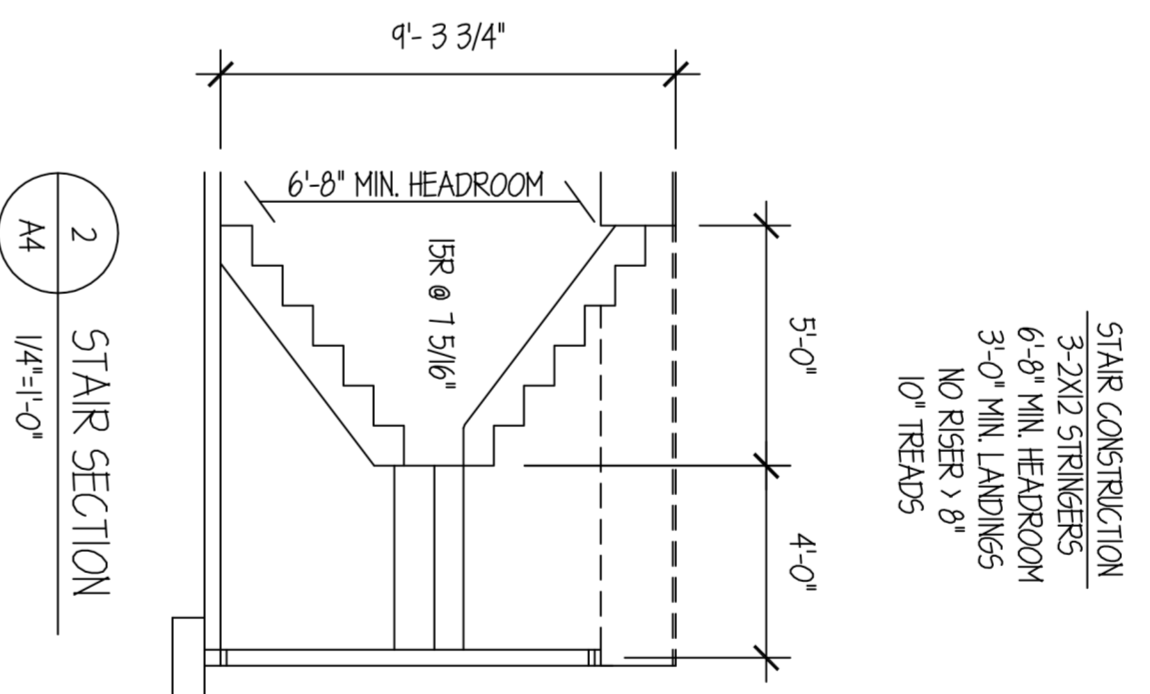


2 STAIR SECTION  
1/4"=1'-0"

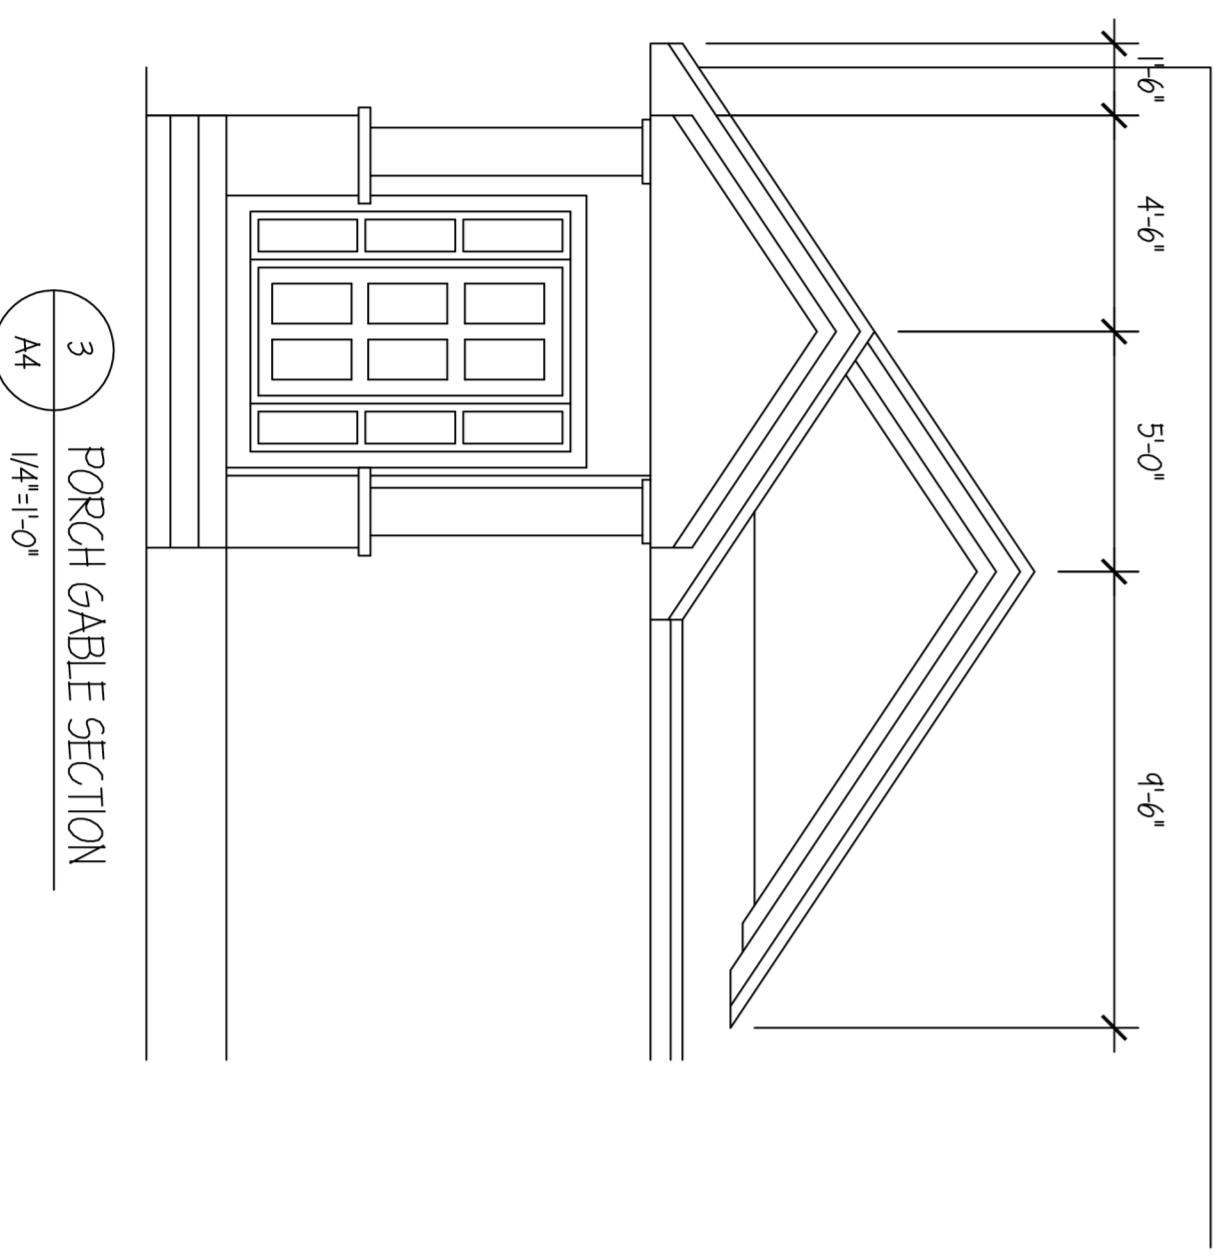

3 PORCH GABLE SECTION  
1/4"=1'-0"

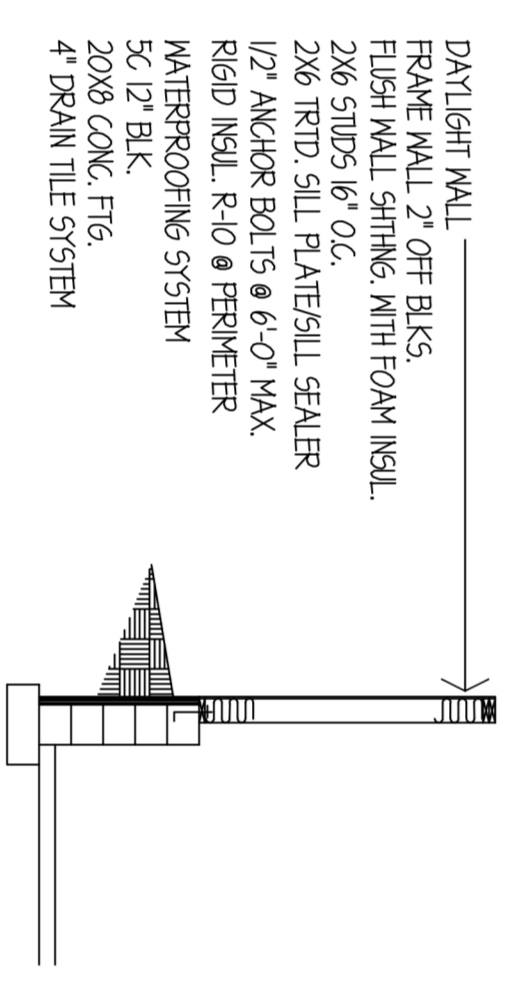

4 FLUSH WALL DETAIL  
1/4"=1'-0"

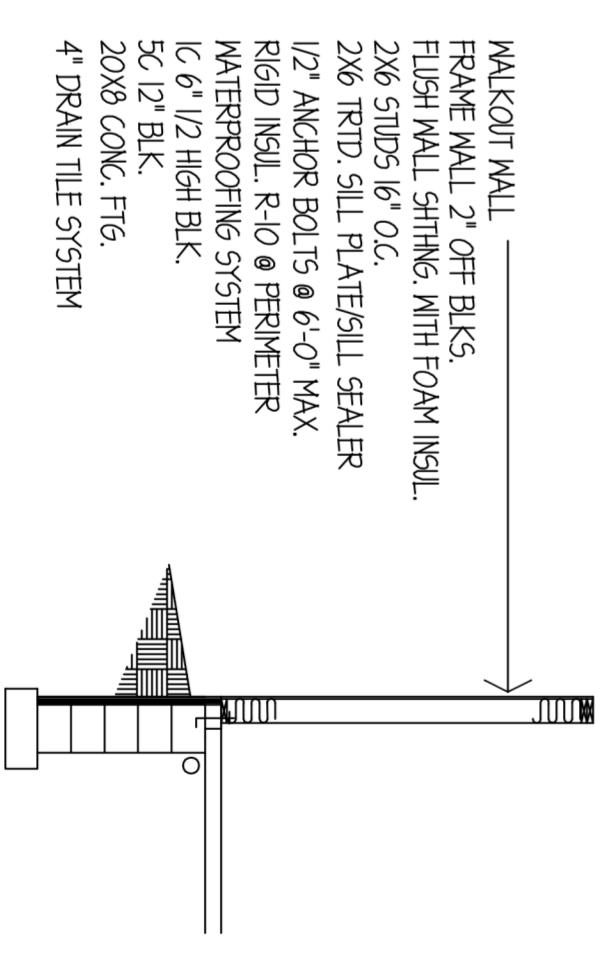

5 FLUSH WALL DETAIL  
1/4"=1'-0"