


POURED CONC. WALLS 8'-0" FINISHED POOR WALLS 8'-4" FOR FINISHED 8'-0" SLAB TO CL.G.
 NOTE CONTRACTOR TO VERIFY ALL DIMENSIONS AND CONDITIONS AND BE RESPONSIBLE FOR SAME

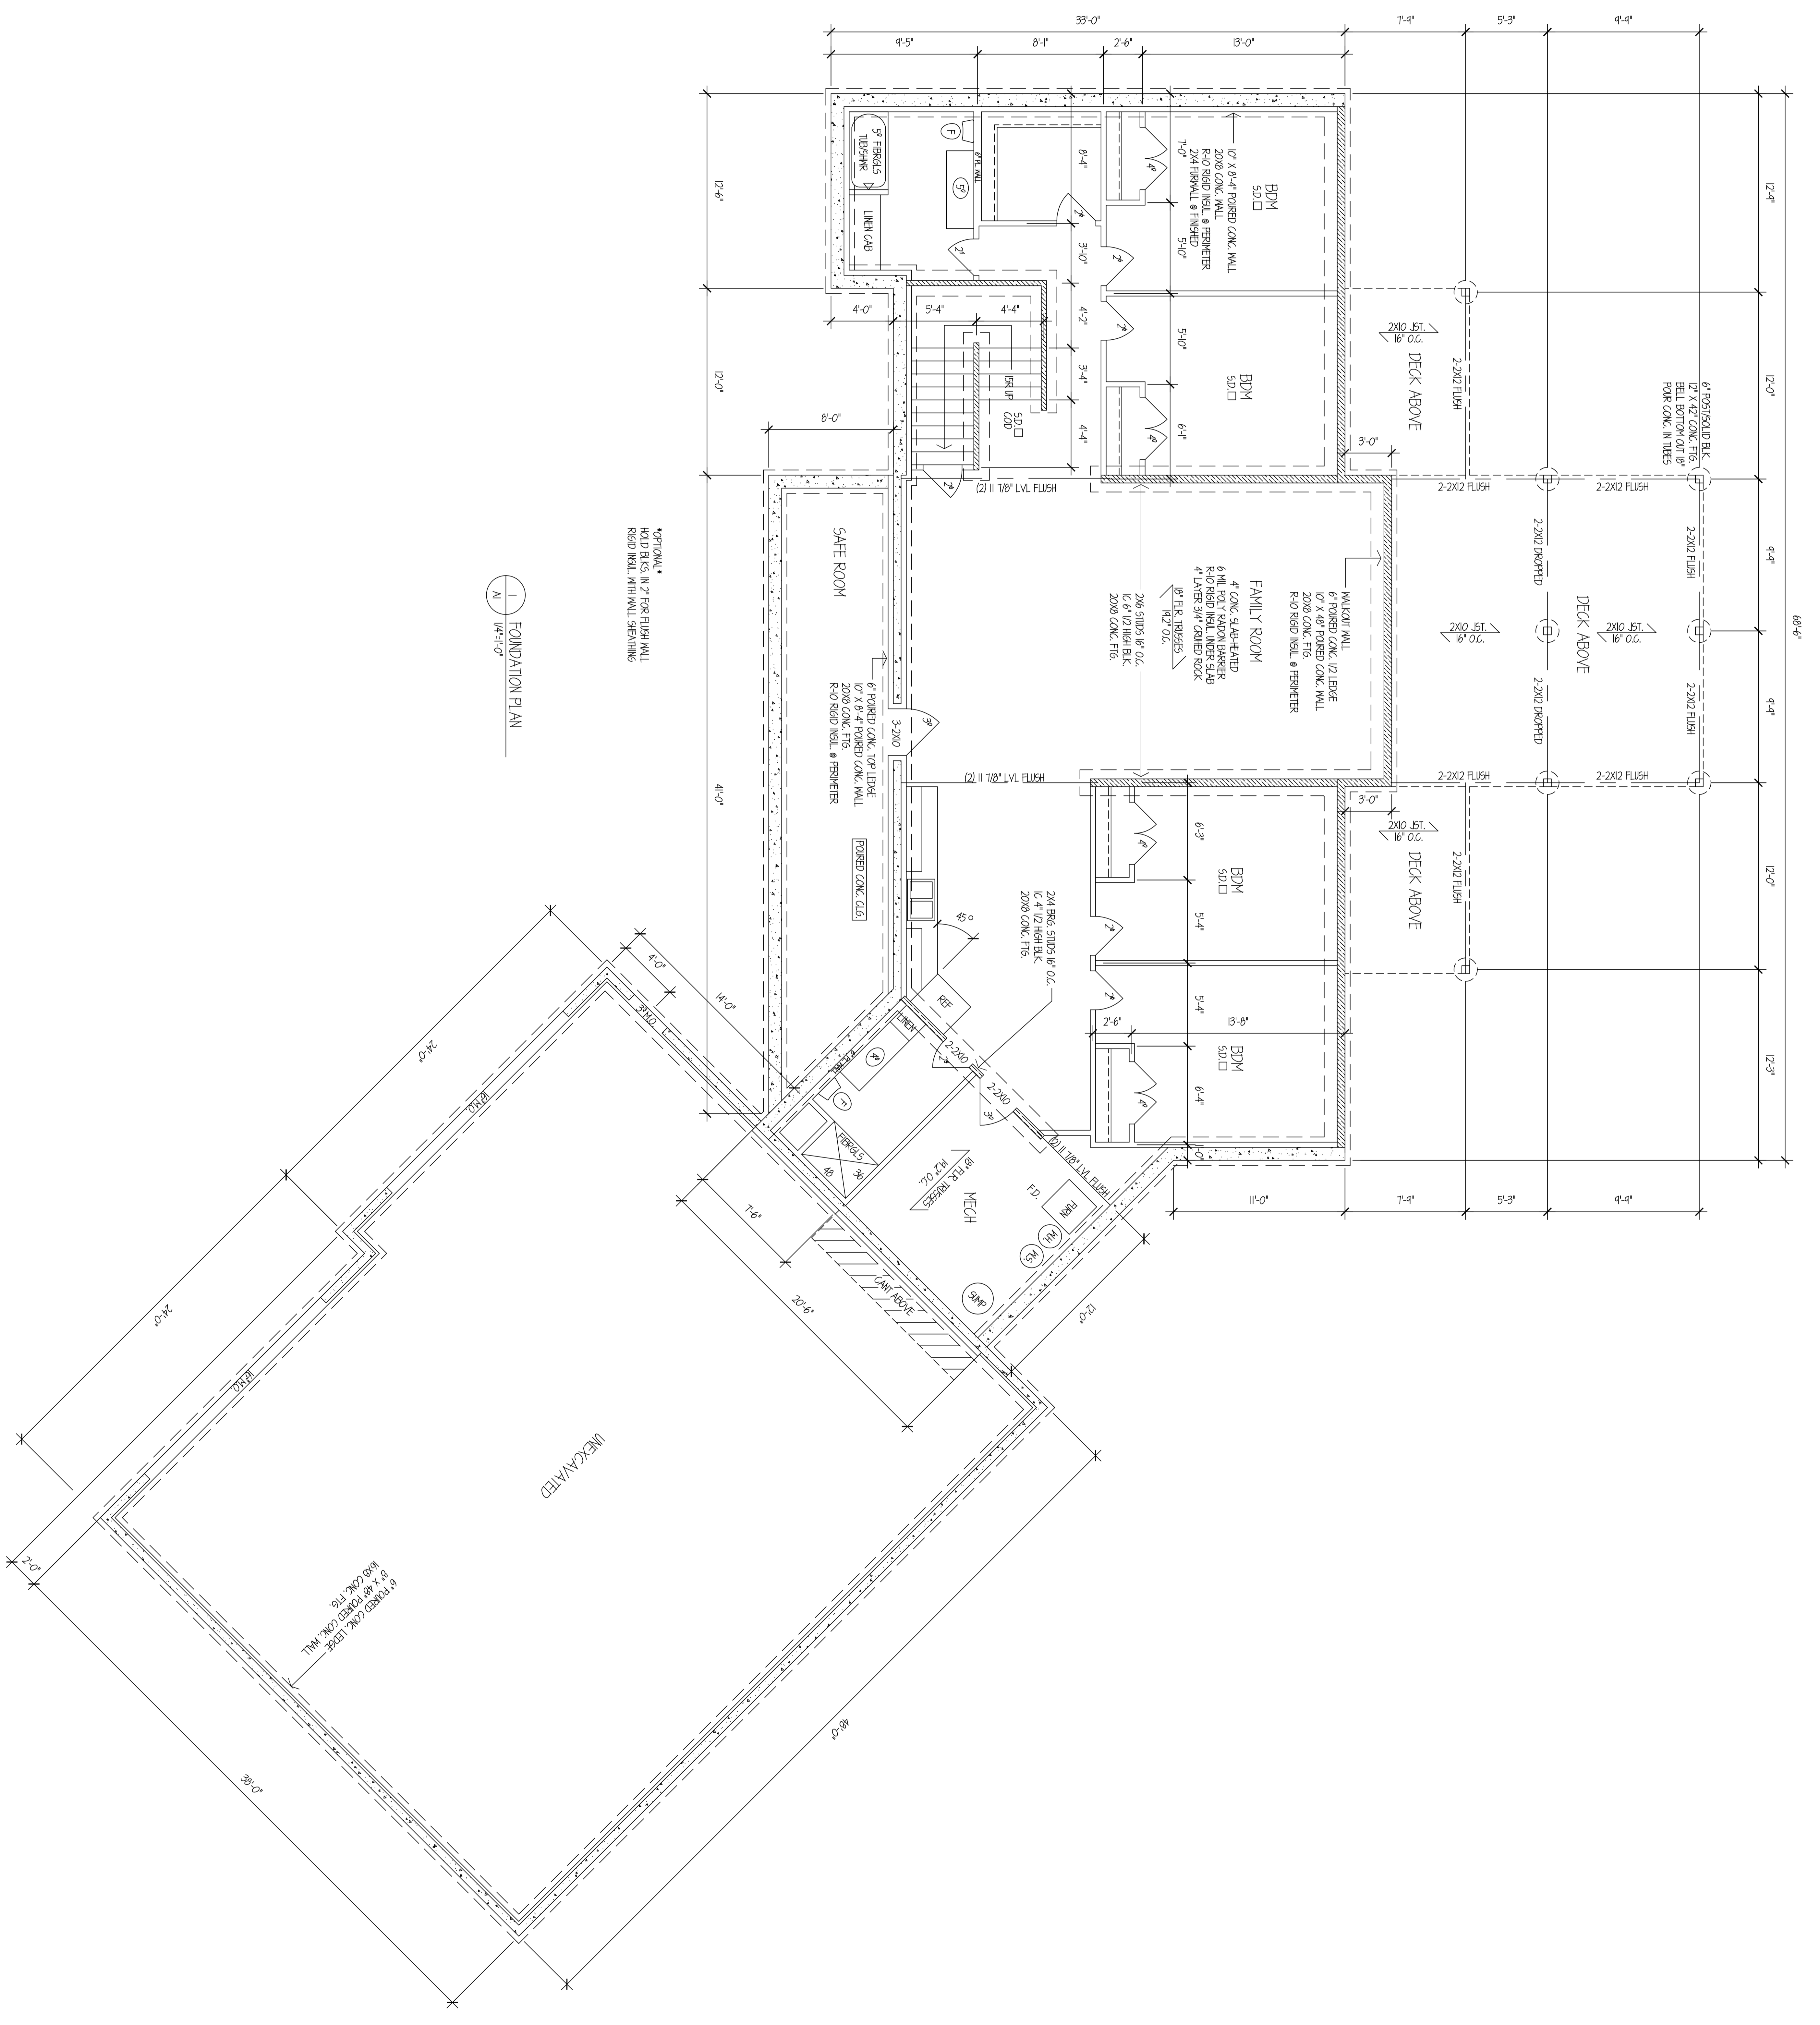

1 FOUNDATION PLAN
 A1 1/4"=1'-0"




