



NOTE: CONTRACTOR TO VERIFY ALL DIMENSIONS AND CONDITIONS AND BE RESPONSIBLE FOR SAME

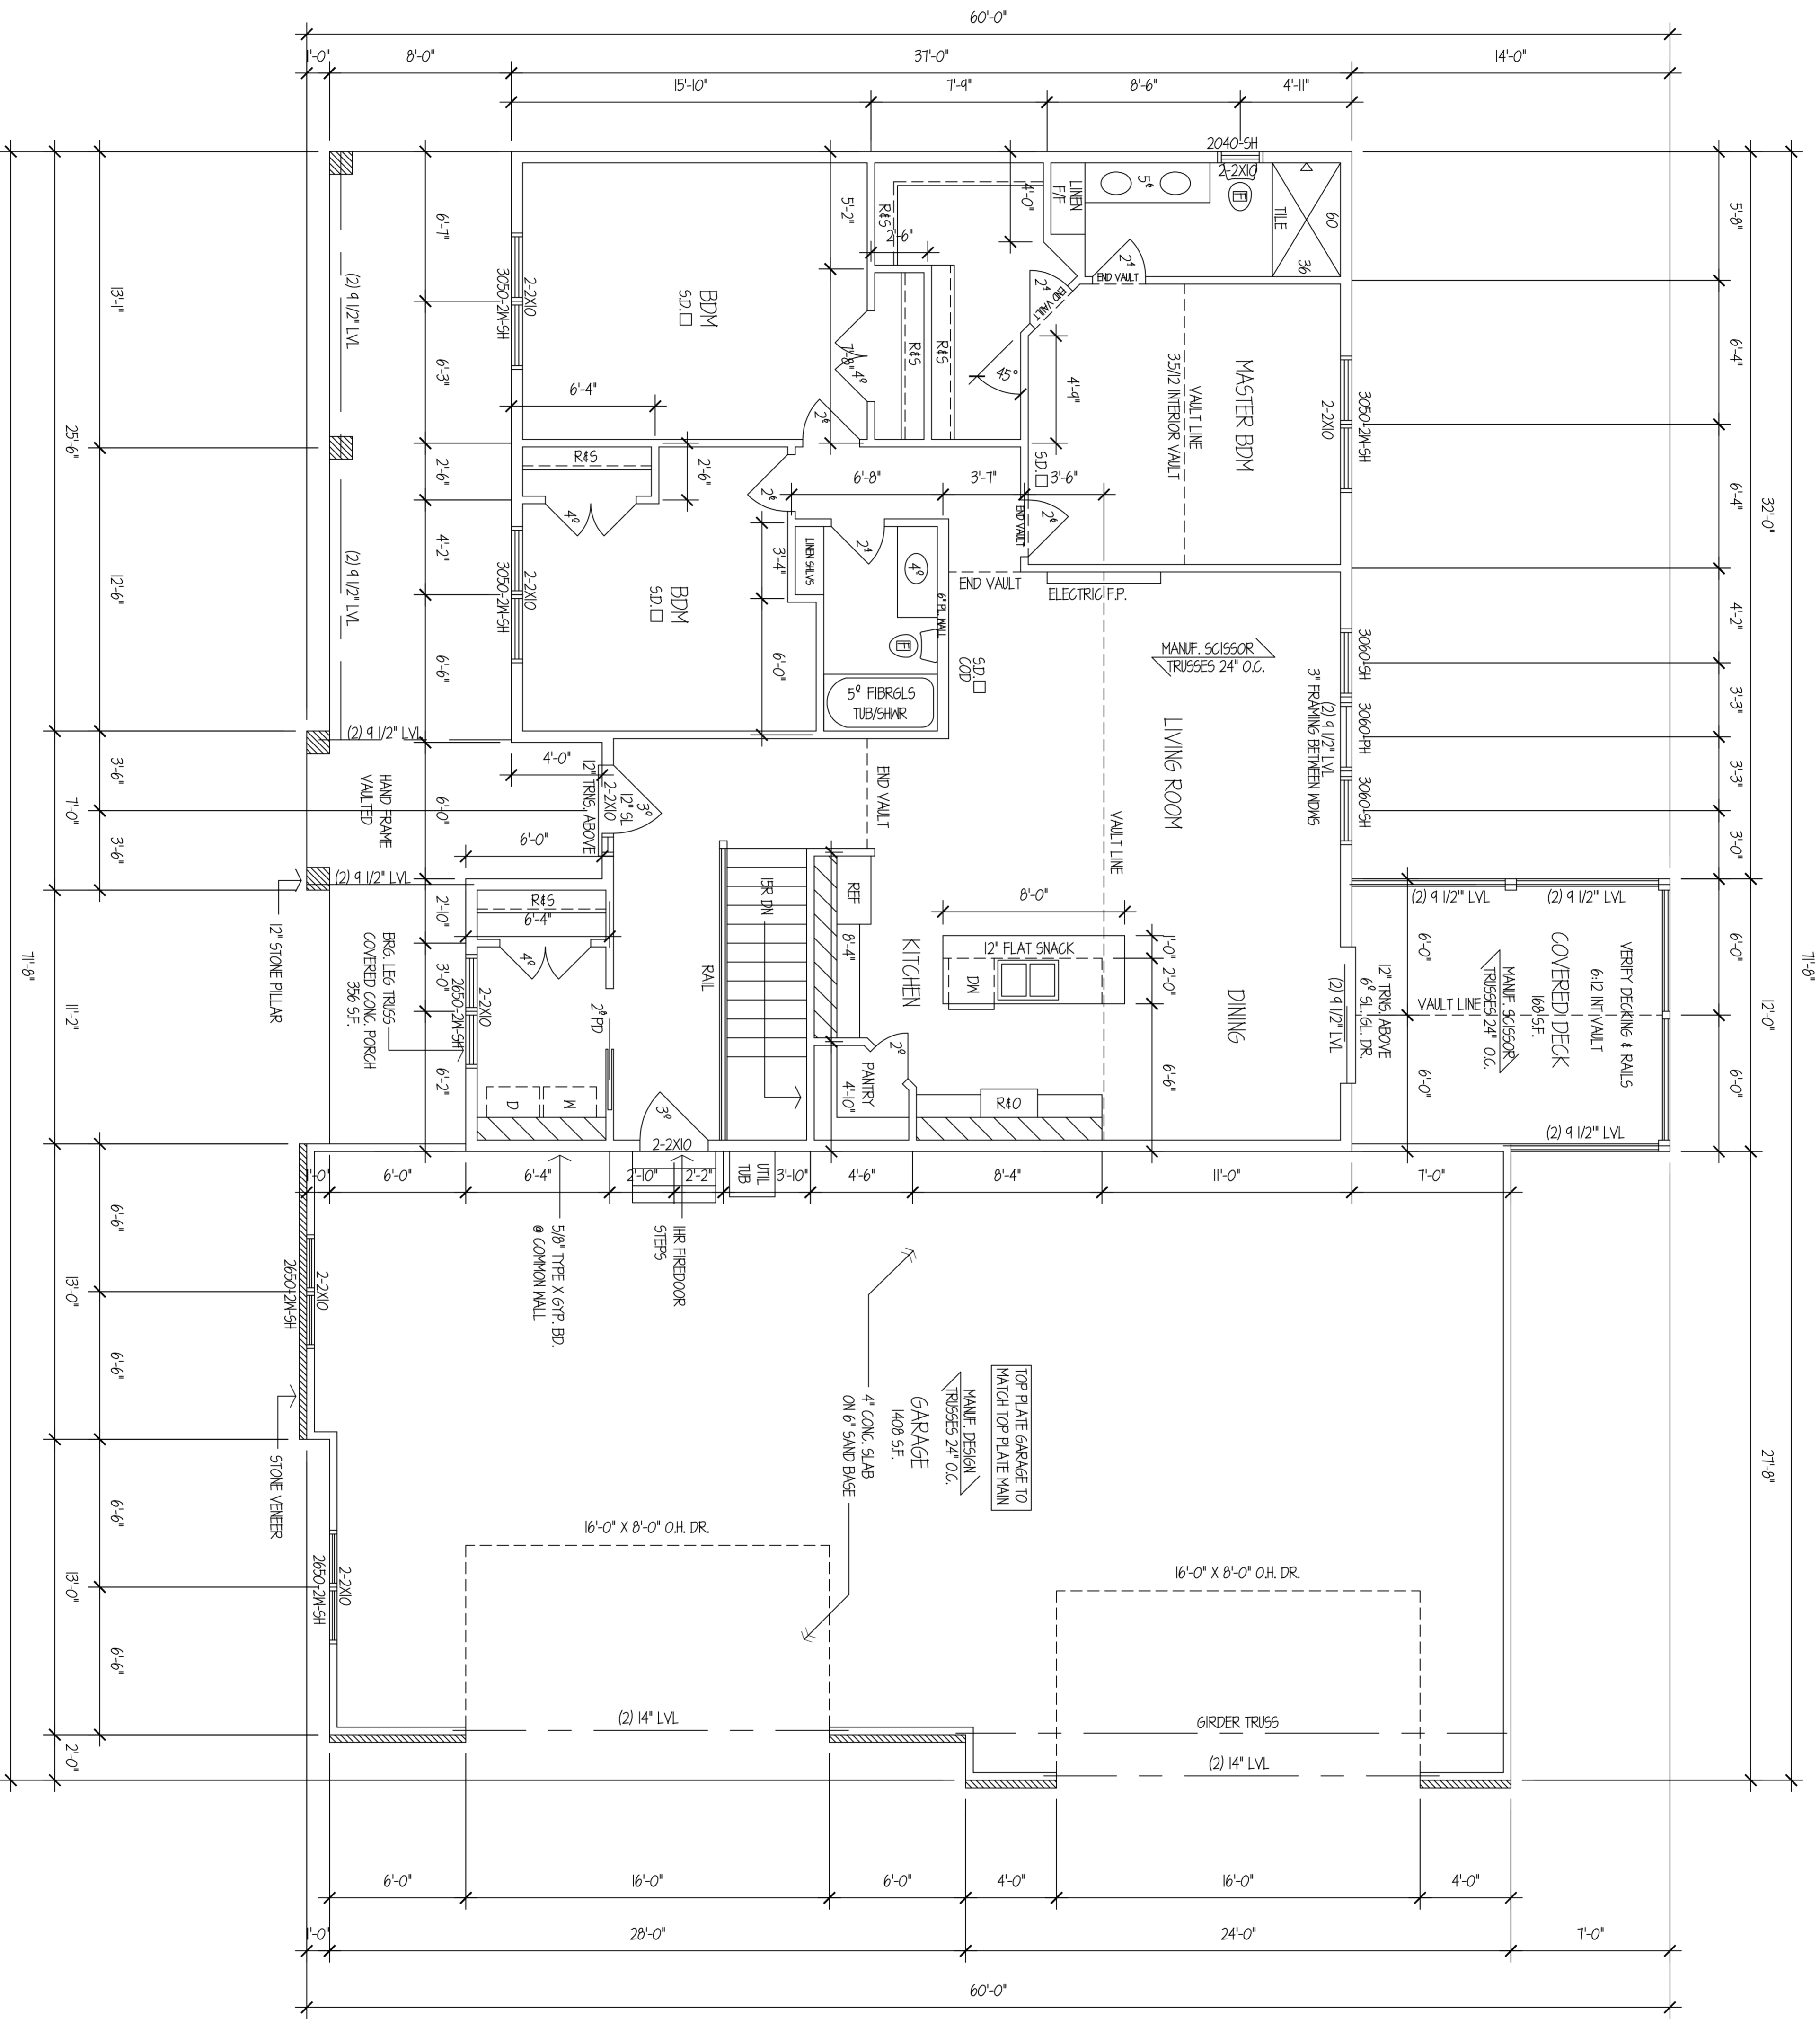

1 MAIN LEVEL 1628 S.F.
 A3 1/4"=1'-0"

NOTE: CONTRACTOR TO VERIFY ALL DIMENSIONS AND CONDITIONS AND BE RESPONSIBLE FOR SAME

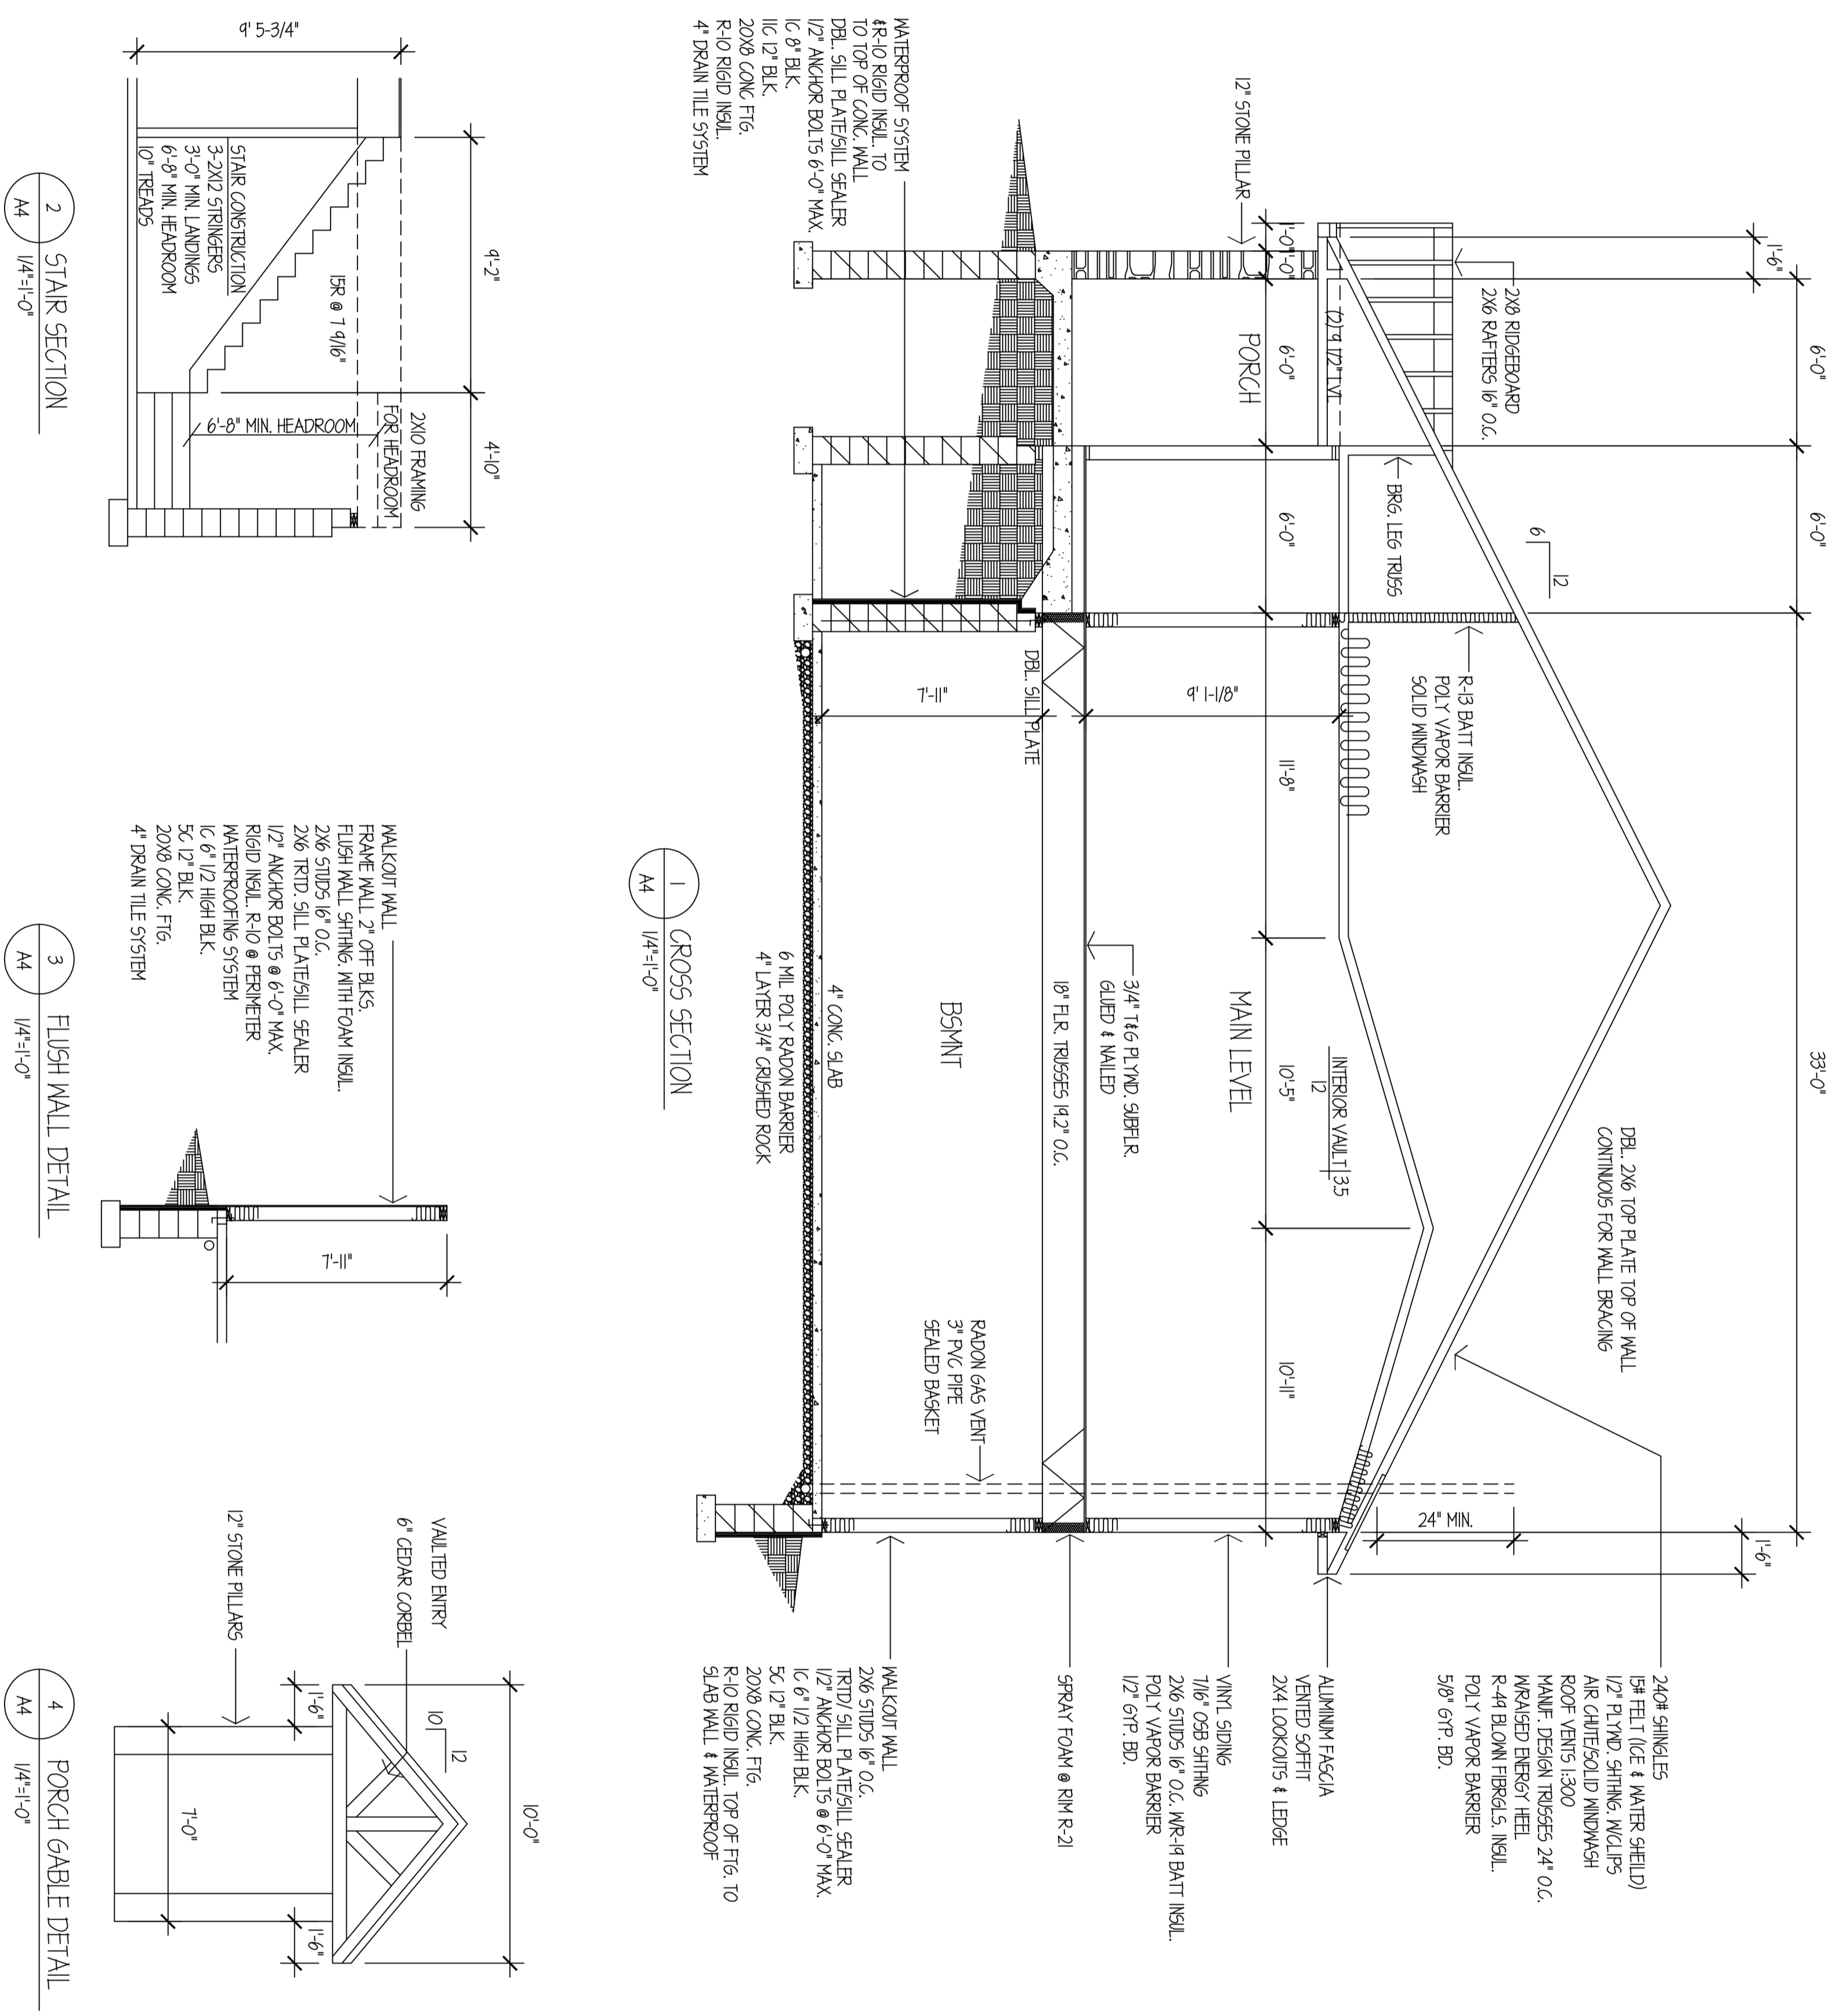

WATERPROOF SYSTEM
 R-10 RIGID INSUL. TO
 TOP OF CONC. WALL
 DBL. SILL PLATE/SILL SEALER
 1/2" ANCHOR BOLTS @ 6'-0" MAX.
 1C 8" BLK.
 1C 12" BLK.
 20X8 CONC. FTG.
 R-10 RIGID INSUL.
 4" DRAIN TILE SYSTEM

1 CROSS SECTION
 1/4"=1'-0"

WALKOUT WALL
 2X6 STUDS @ 16" O.C.
 TRIPD SILL PLATE/SILL SEALER
 1/2" ANCHOR BOLTS @ 6'-0" MAX.
 1C 6" 1/2" HIGH BLK.
 5C 12" BLK.
 20X8 CONC. FTG.
 R-10 RIGID INSUL. TOP OF FIG. 10
 SLAB WALL & WATERPROOF

2 STAR SECTION
 1/4"=1'-0"

3 FLUSH WALL DETAIL
 1/4"=1'-0"

4 PORCH GABLE DETAIL
 1/4"=1'-0"

6/30/2024

BETZLER BUILDERS INC.

PROJECT
 MEGAN
 MODEL

DRAWN BY

SHEET

4 OF 4

REVISIONS