

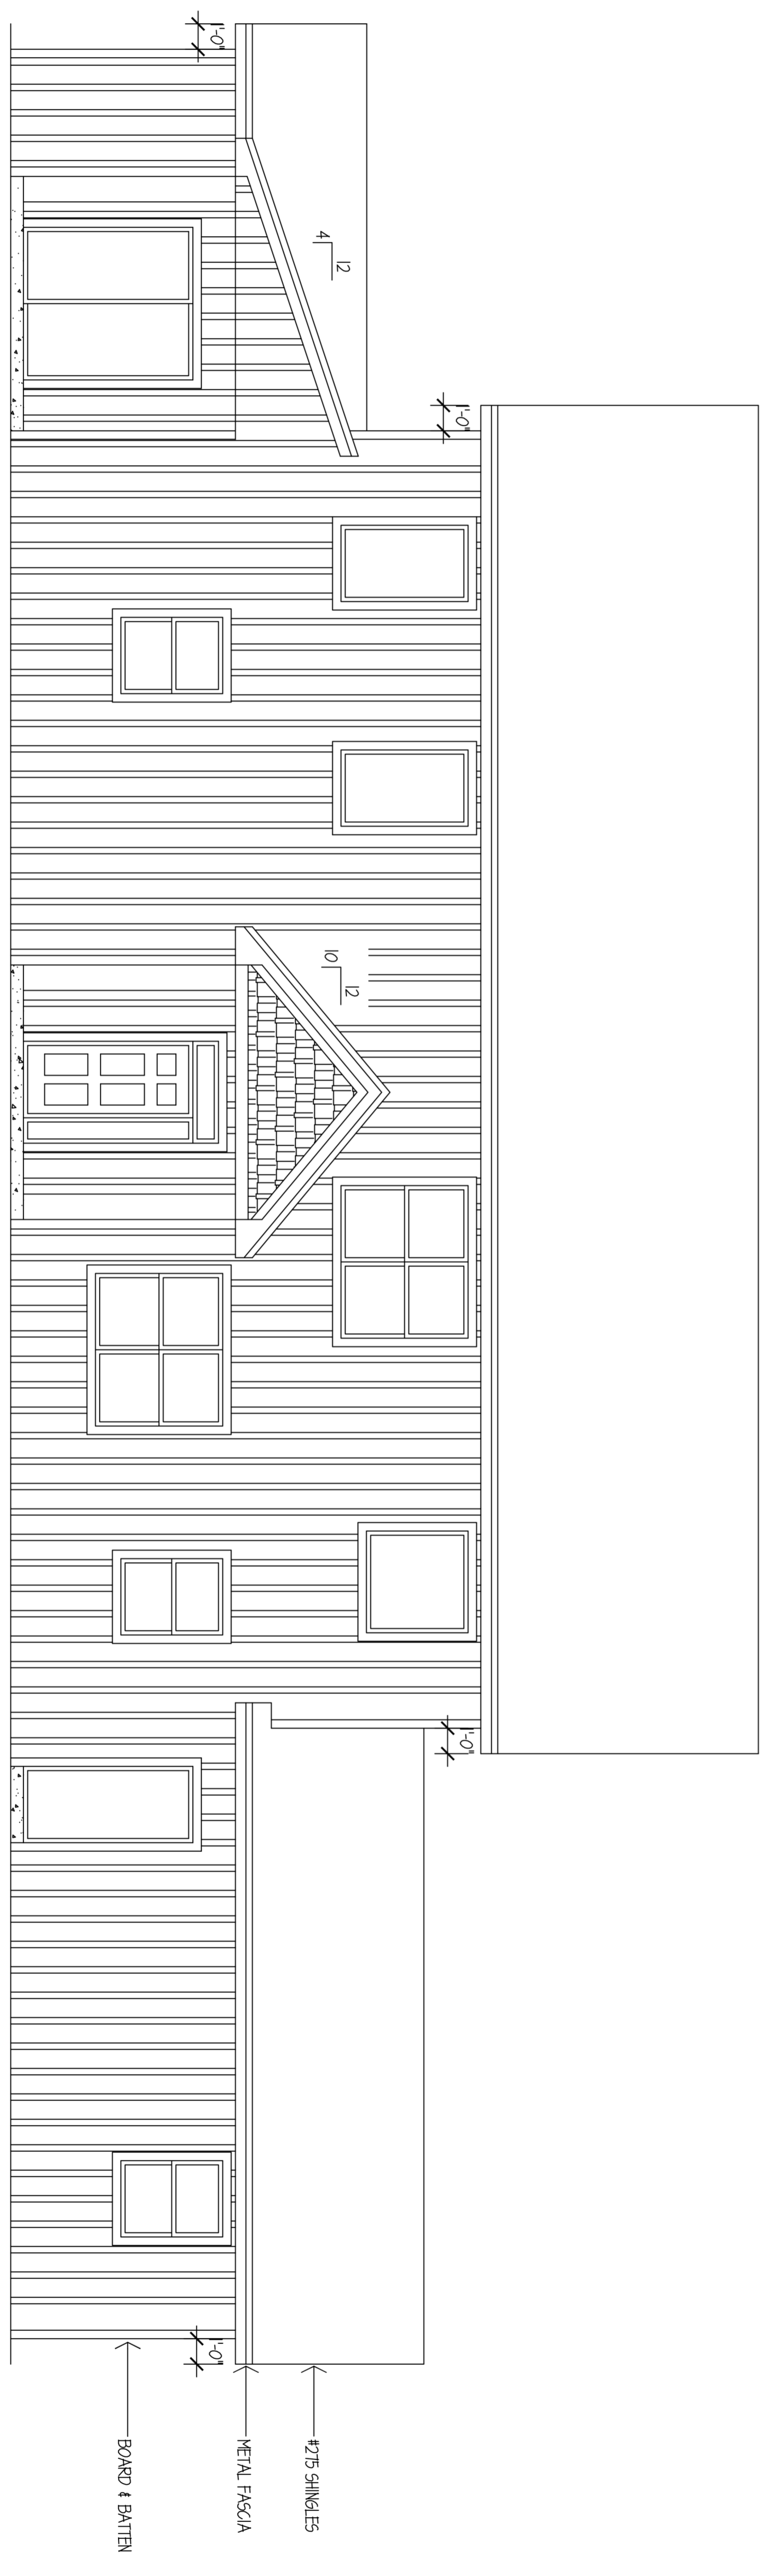


NOTE: CONTRACTOR TO VERIFY ALL DIMENSIONS AND CONDITIONS AND BE RESPONSIBLE FOR SAME.

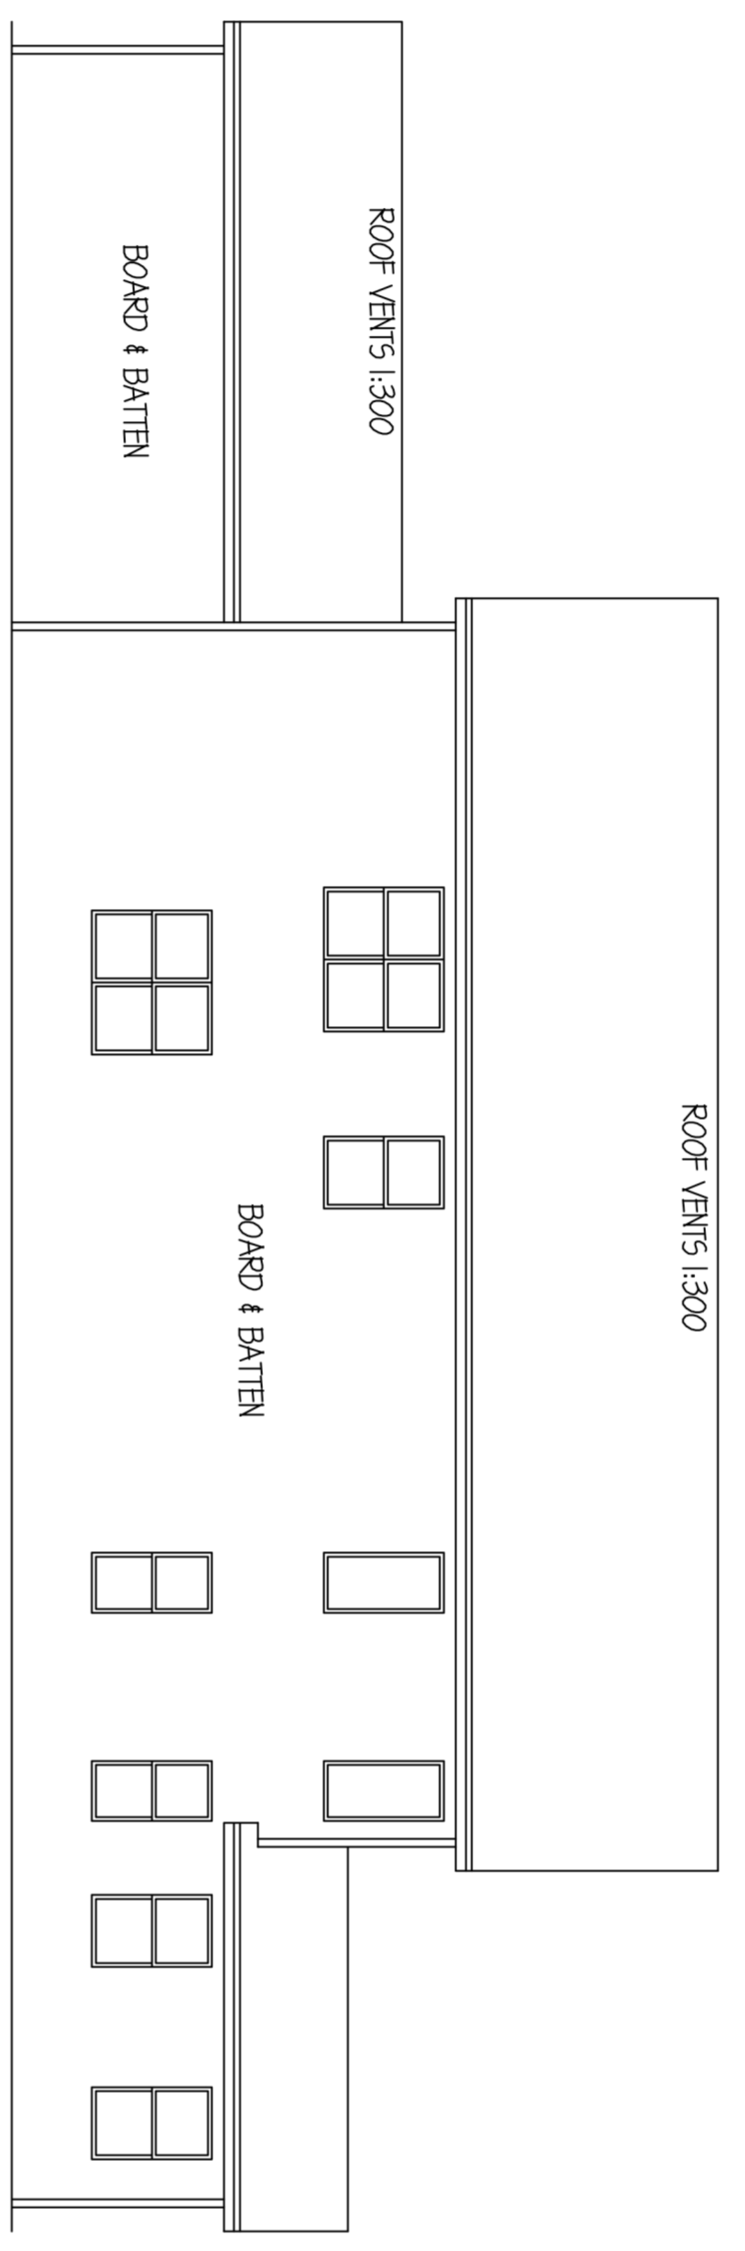


#275 SHINGLES
METAL FASCIA
BOARD & BATTEN

4 FRONT ELEVATION 4102 SF.
1/4"=1'-0"

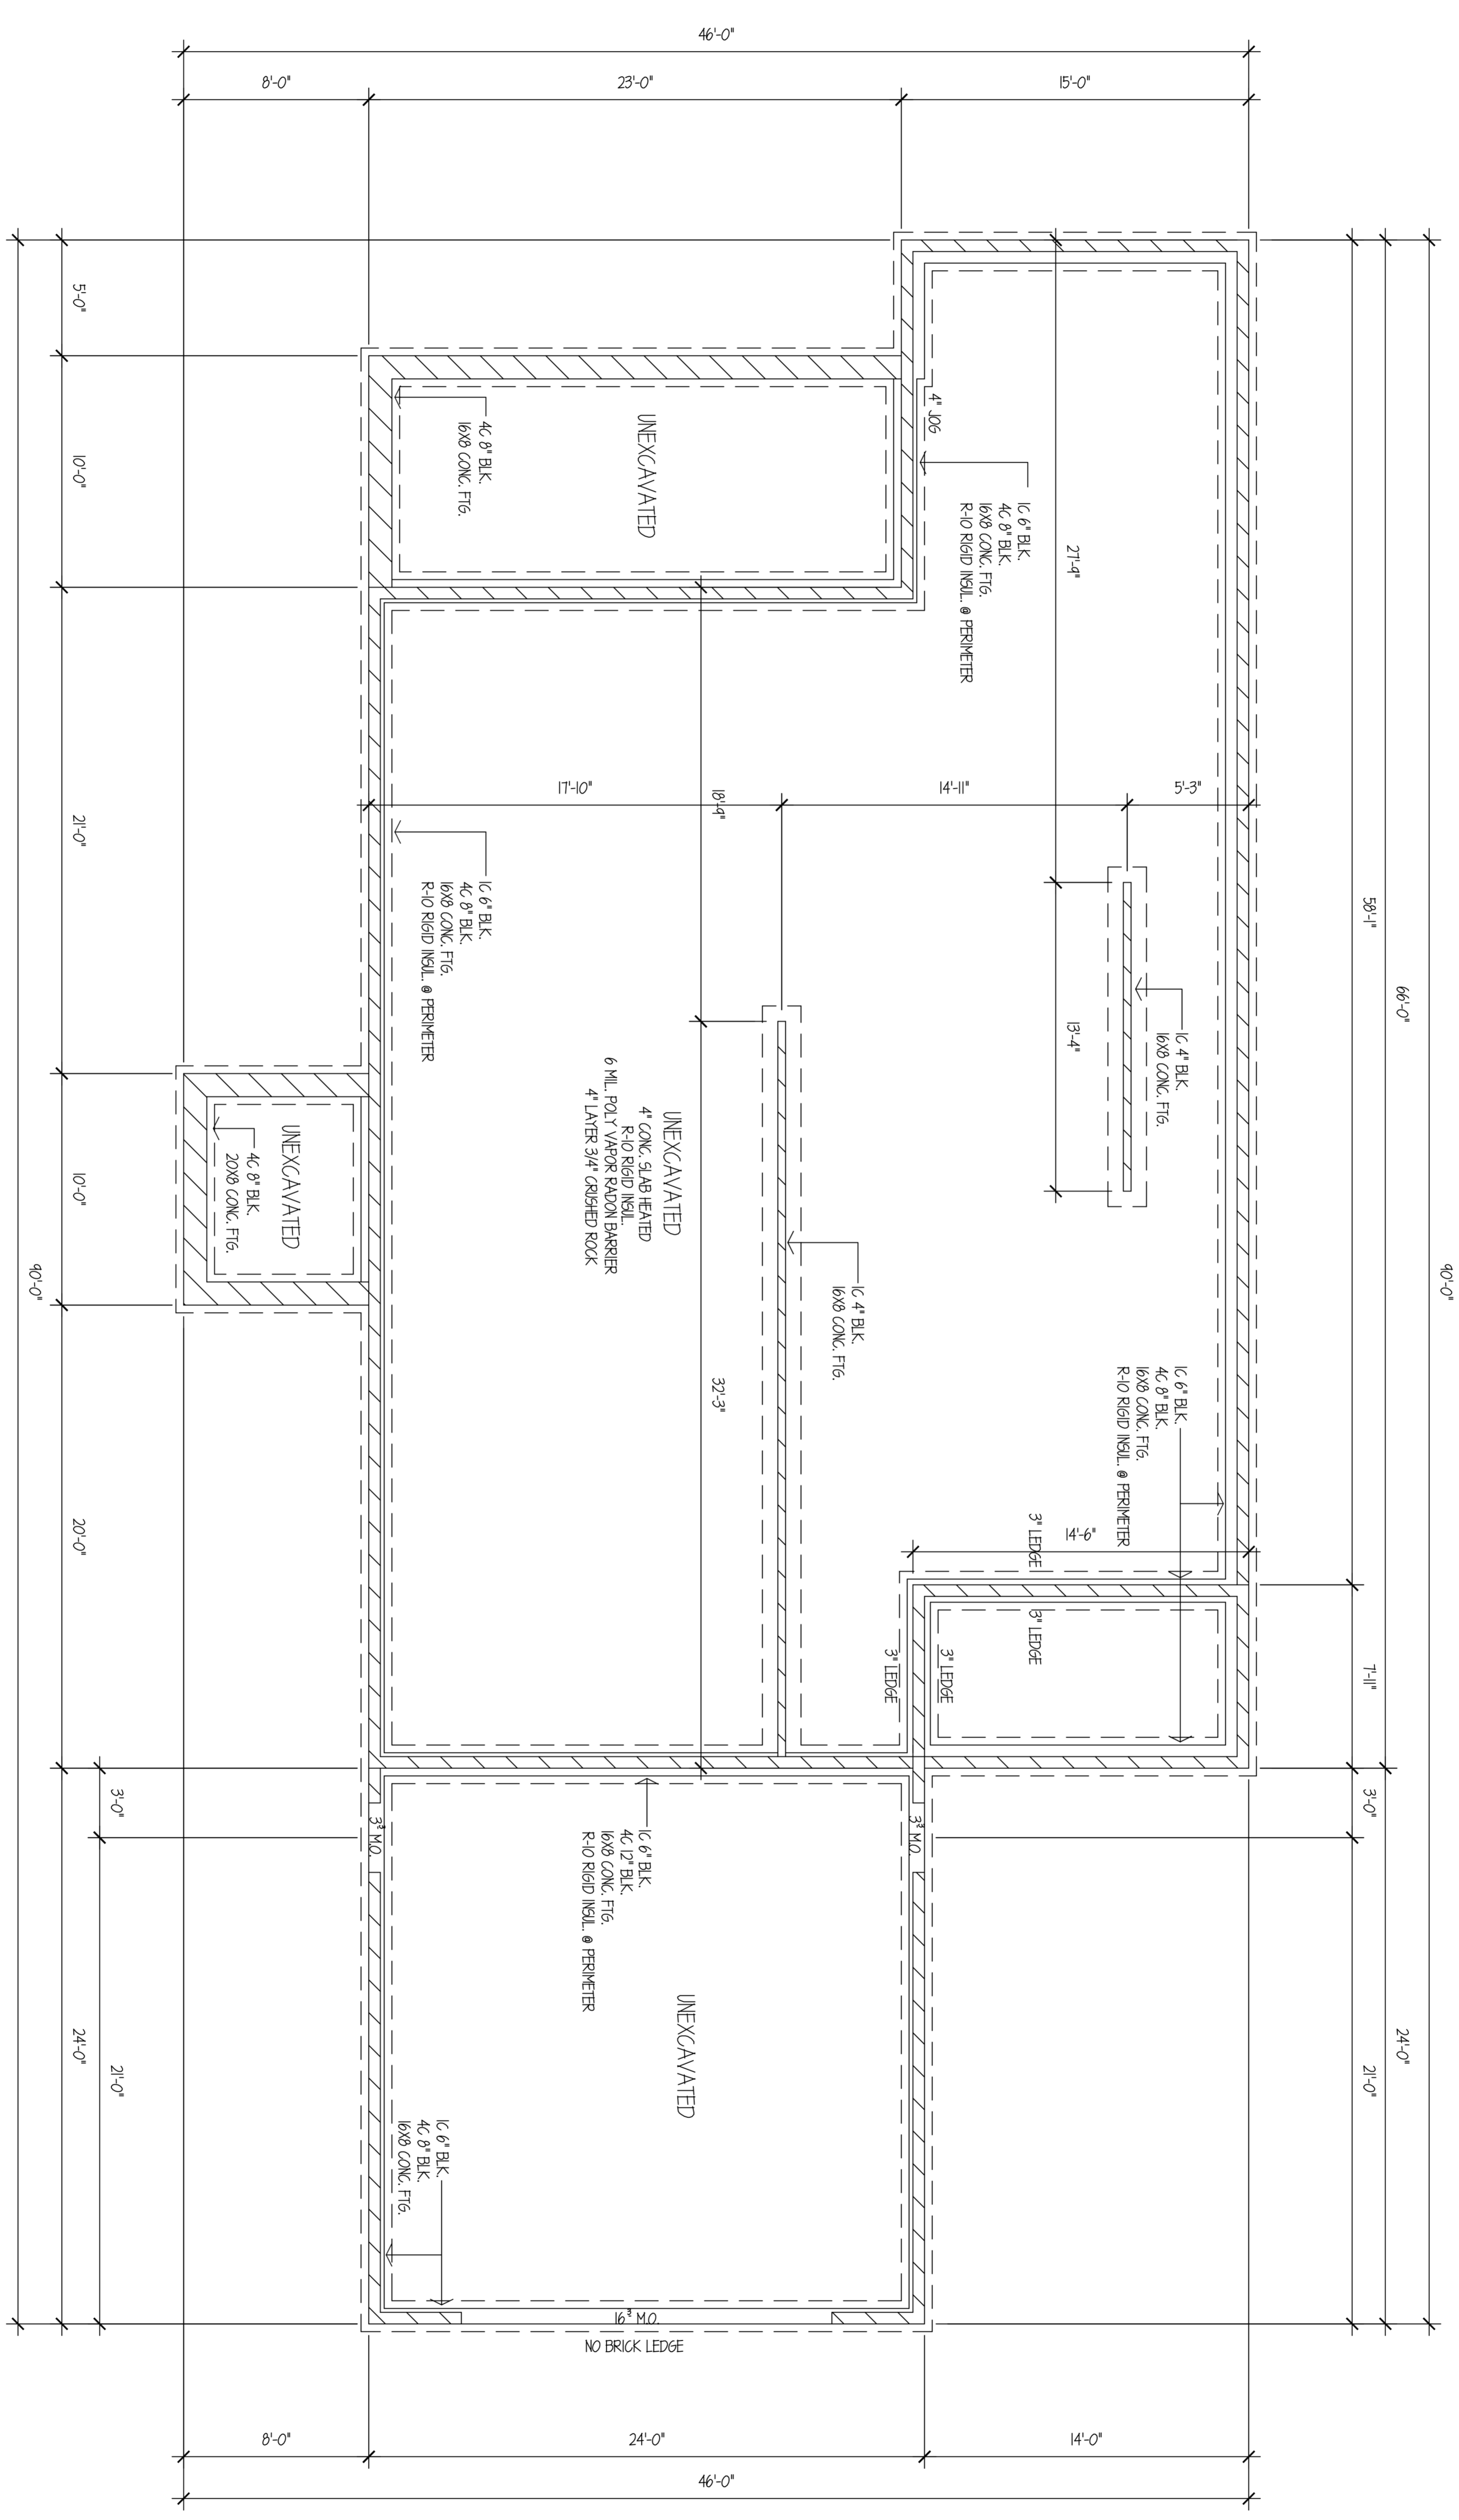


1 FOUNDATION PLAN
1/4"=1'-0"
A2

NOTE: CONTRACTOR TO VERIFY ALL DIMENSIONS AND CONDITIONS AND BE RESPONSIBLE FOR SAME

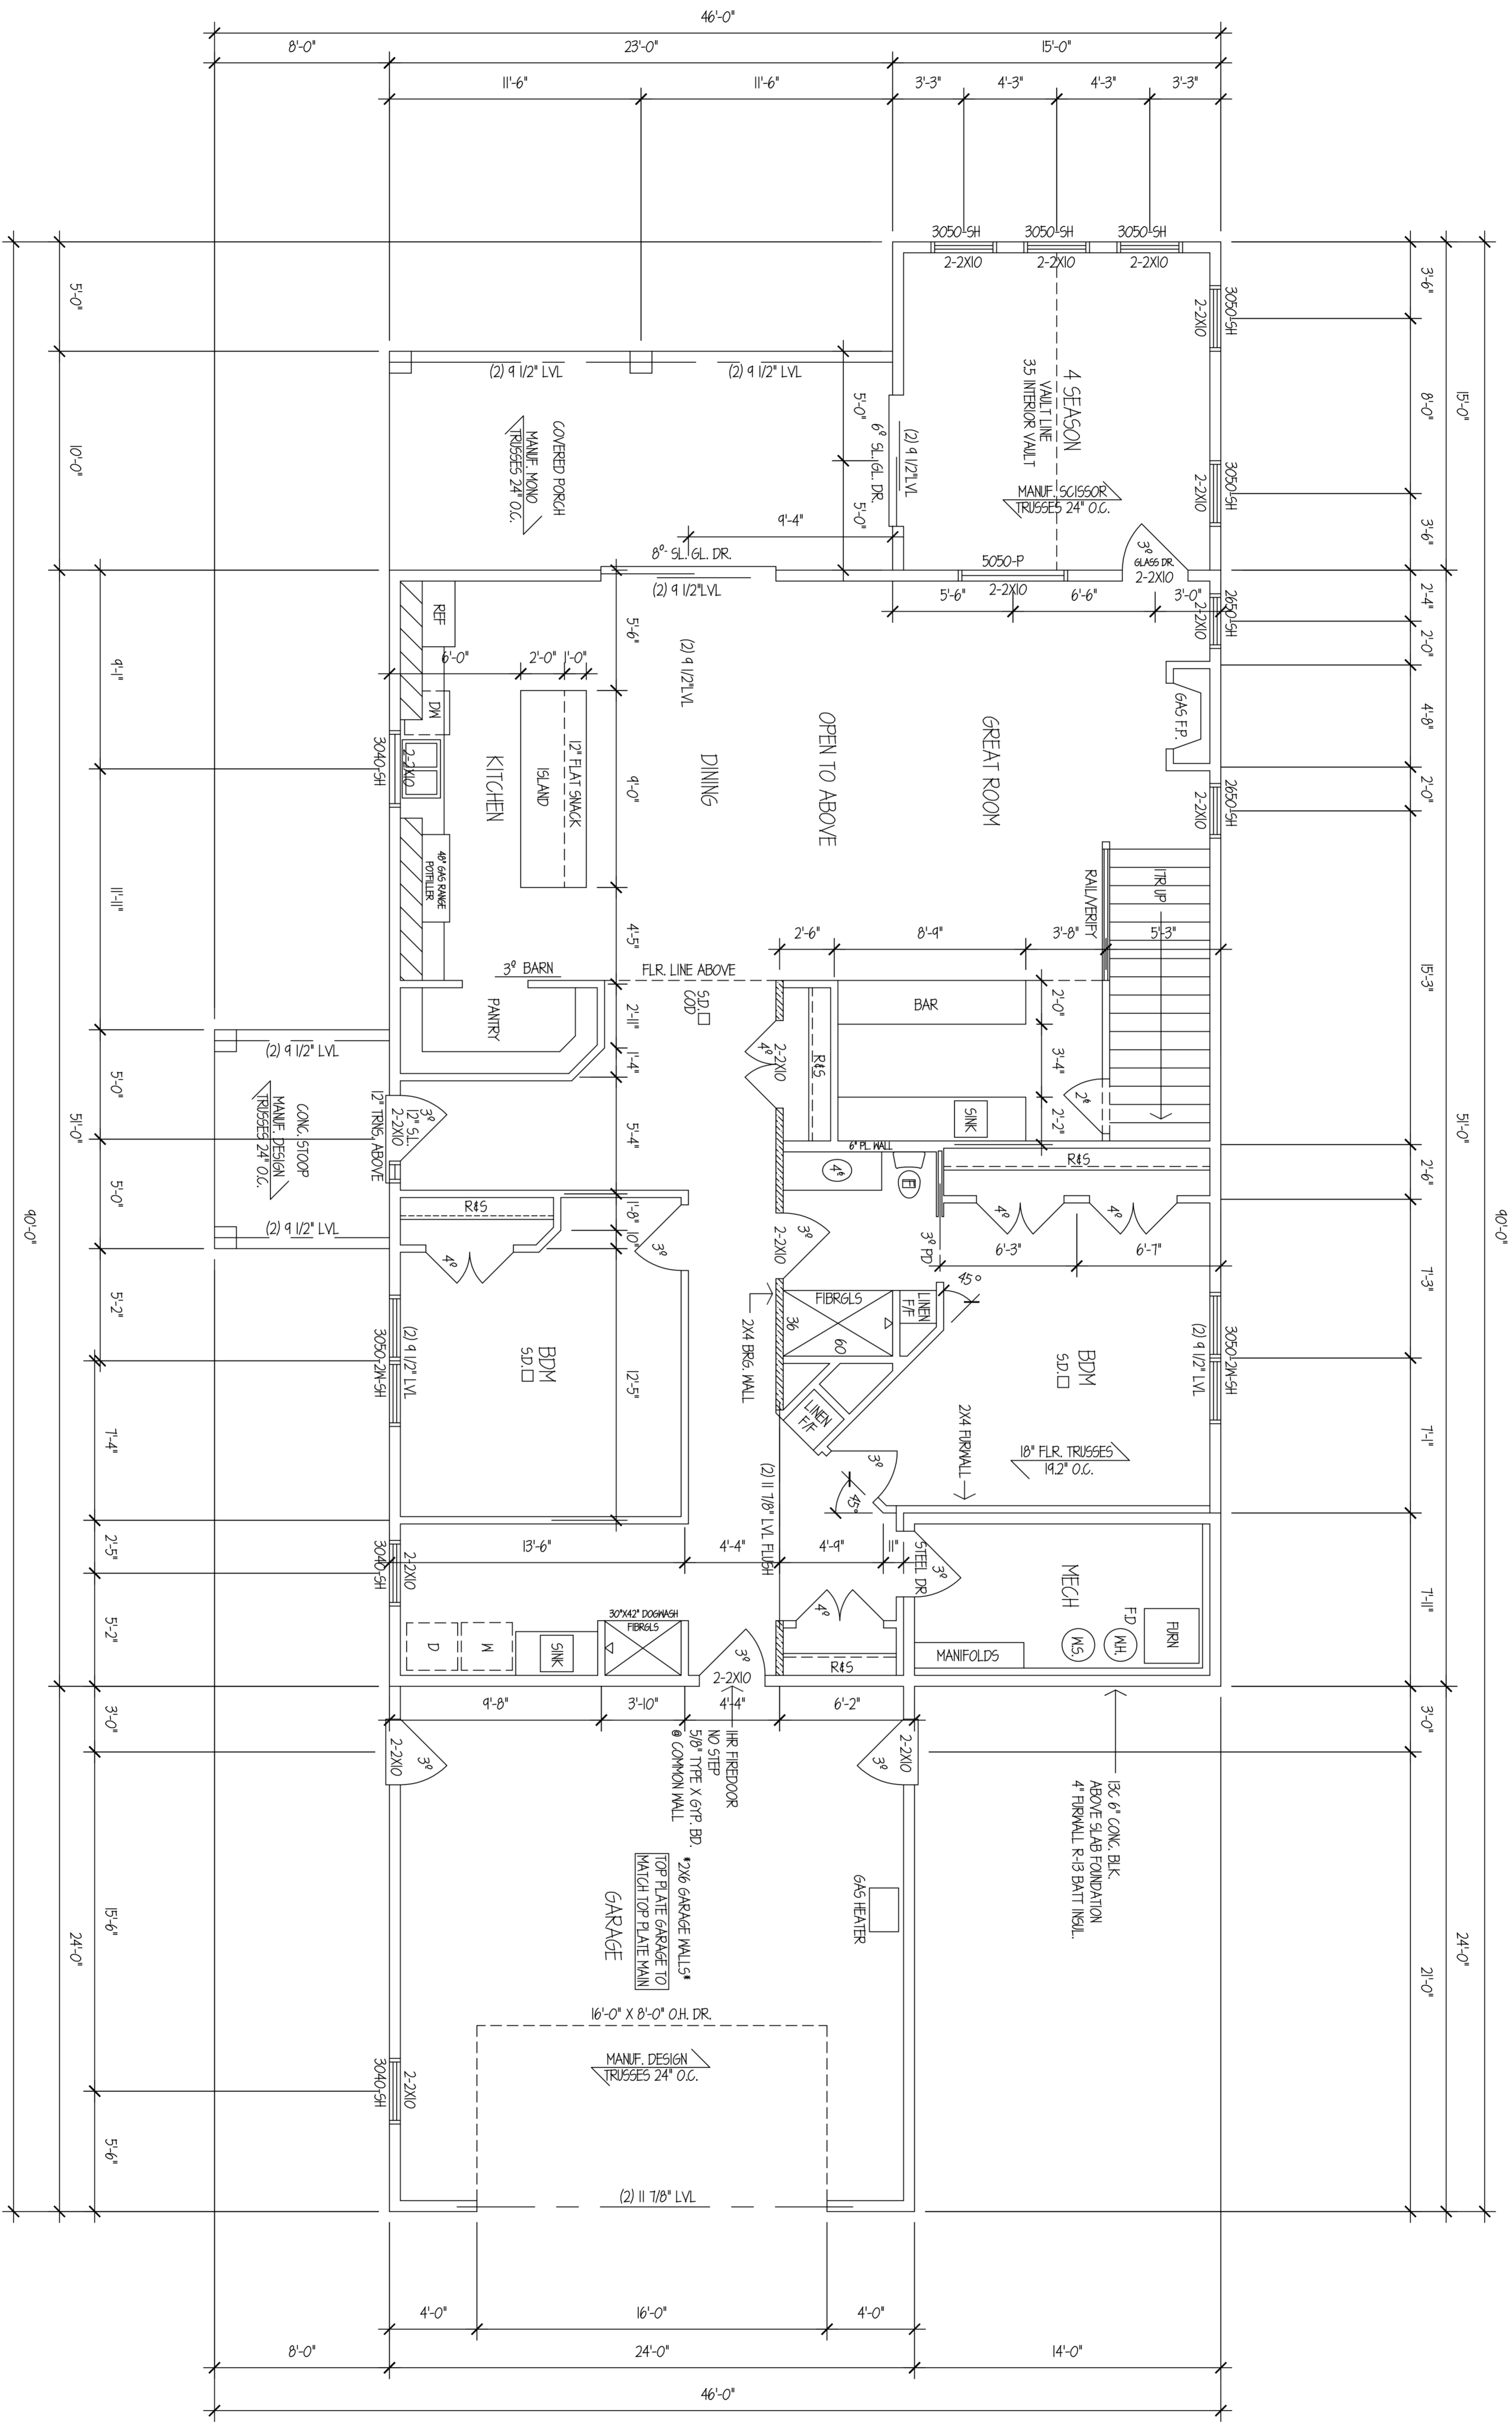

1 MAIN LEVEL 2164 S.F.
 A3 1/4"=1'-0"

NOTE: CONTRACTOR TO VERIFY
 ALL DIMENSIONS AND CONDITIONS
 AND BE RESPONSIBLE FOR SAME

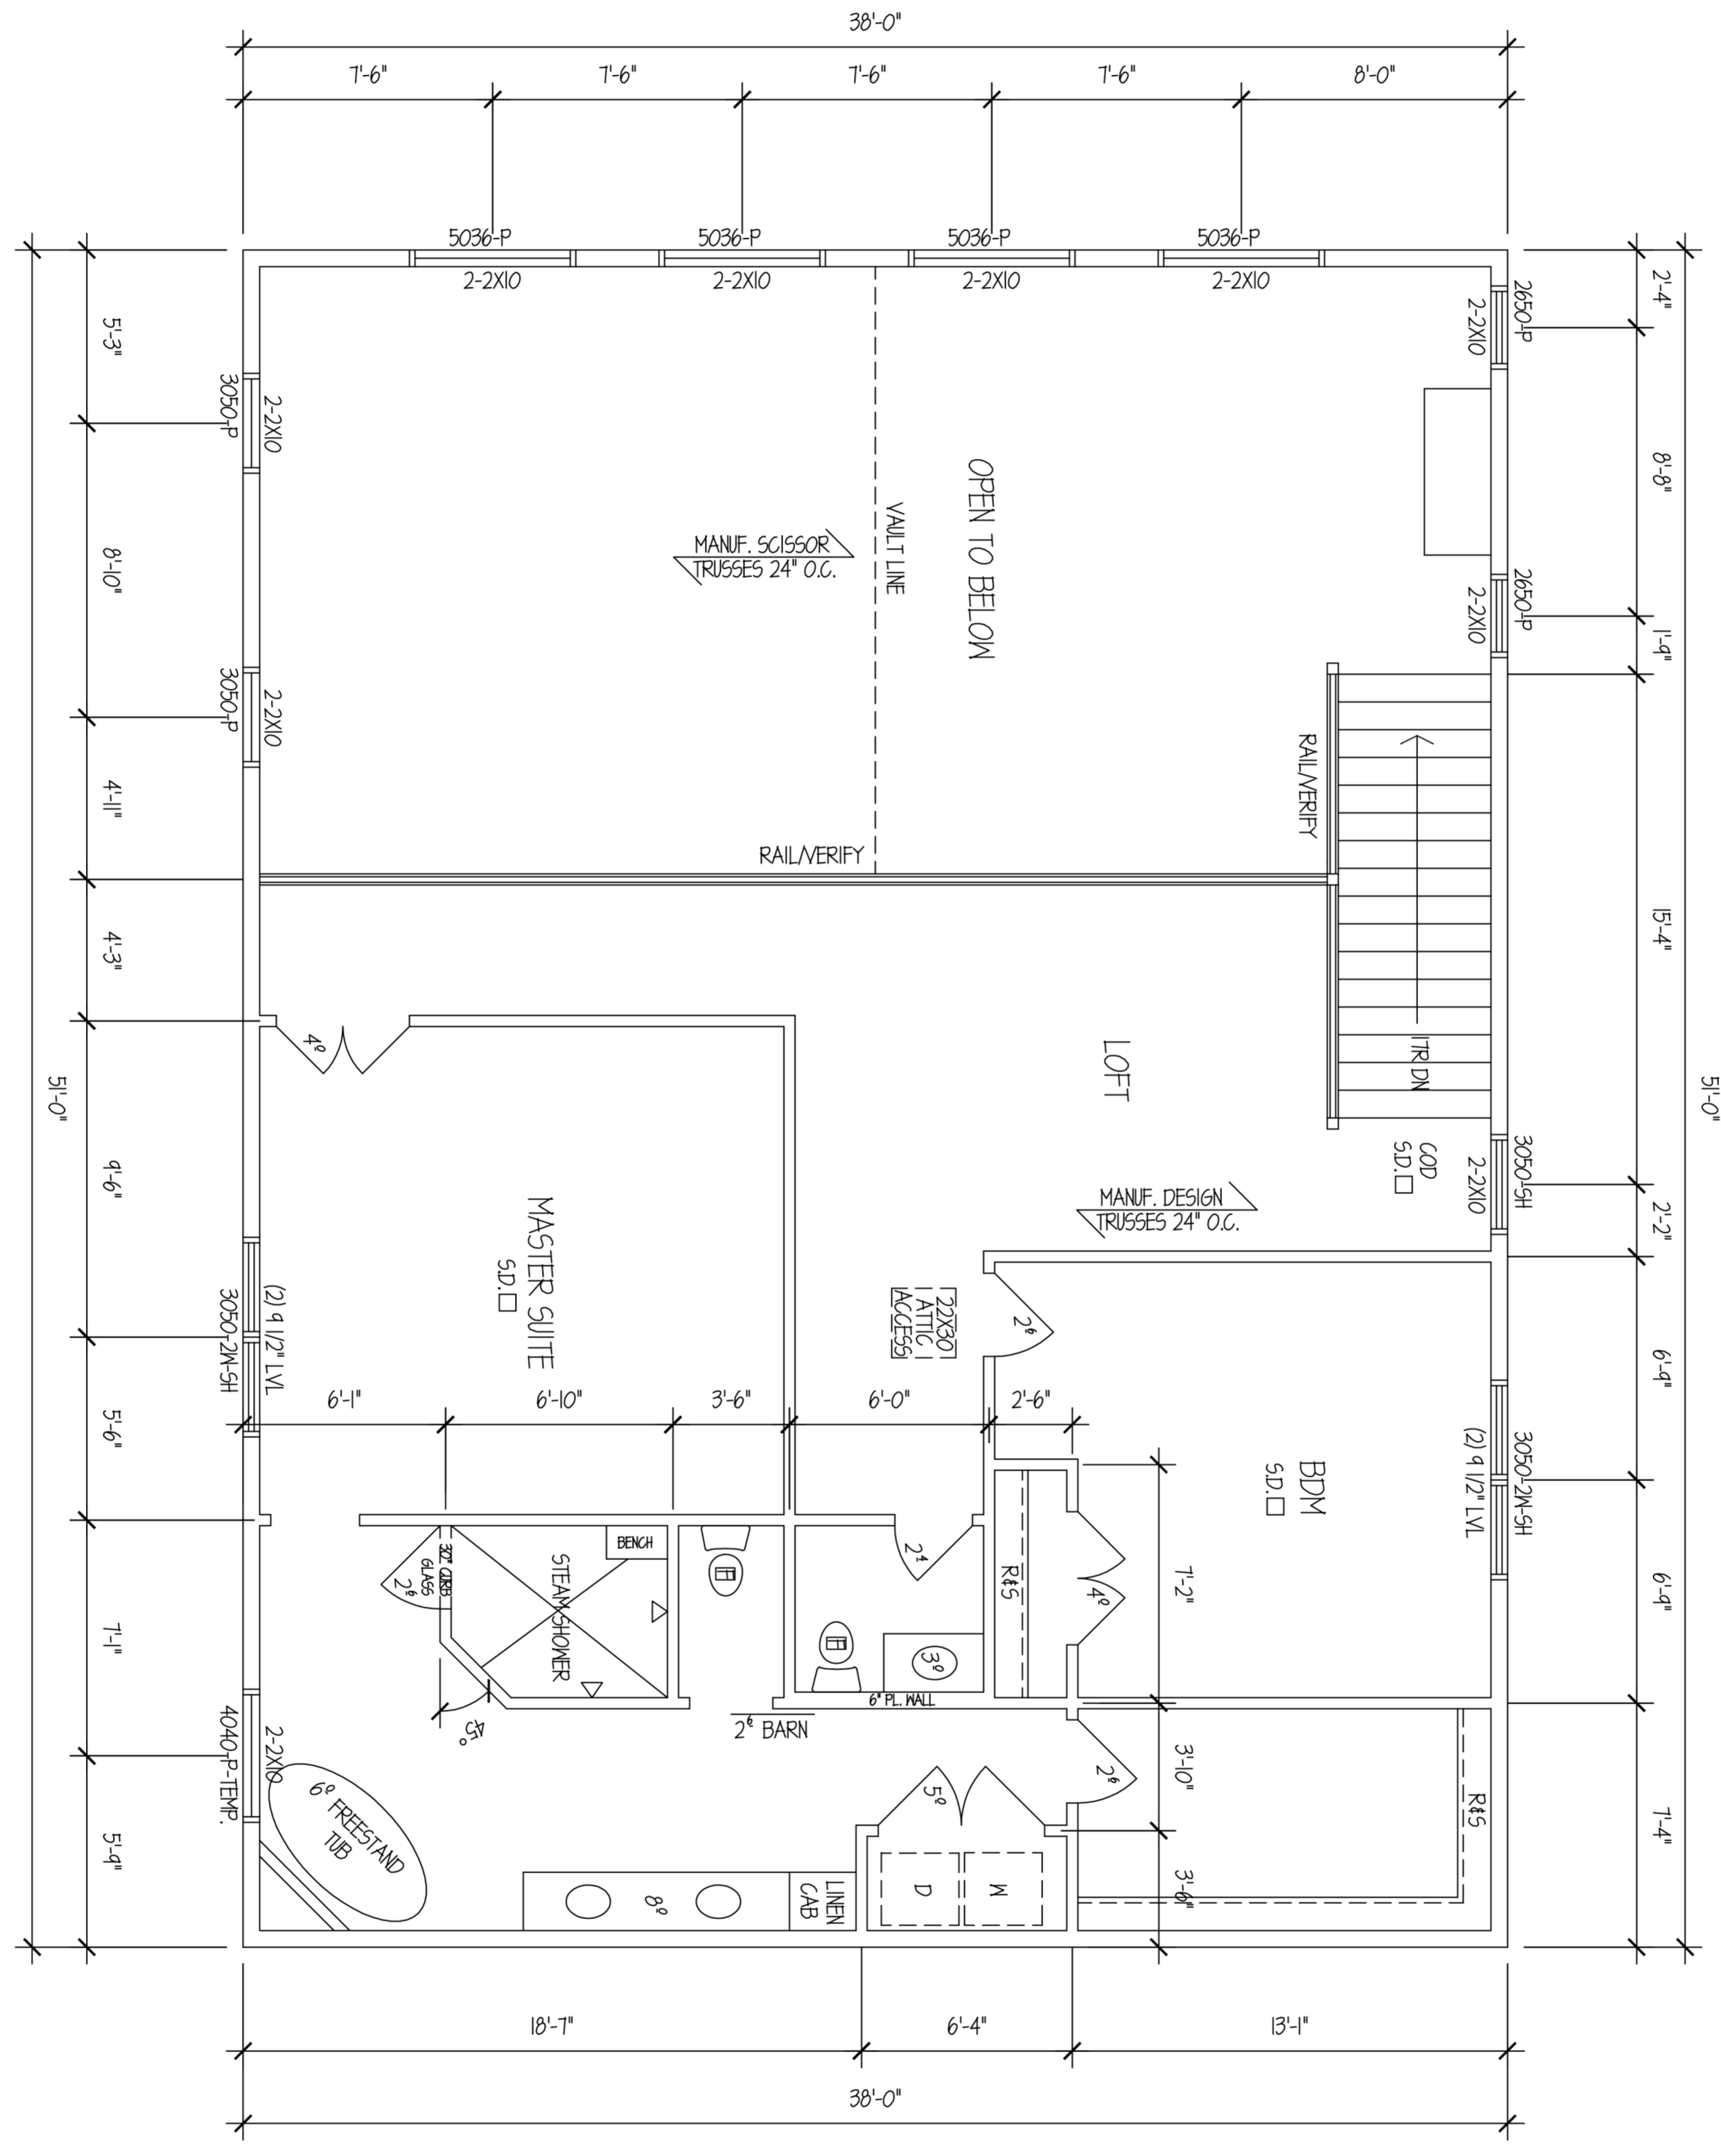

1 UPPER LEVEL 1938 S.F.
 A4 1/4"=1'-0"