




1 LEFT ELEVATION
AI 1/8"=1'-0"

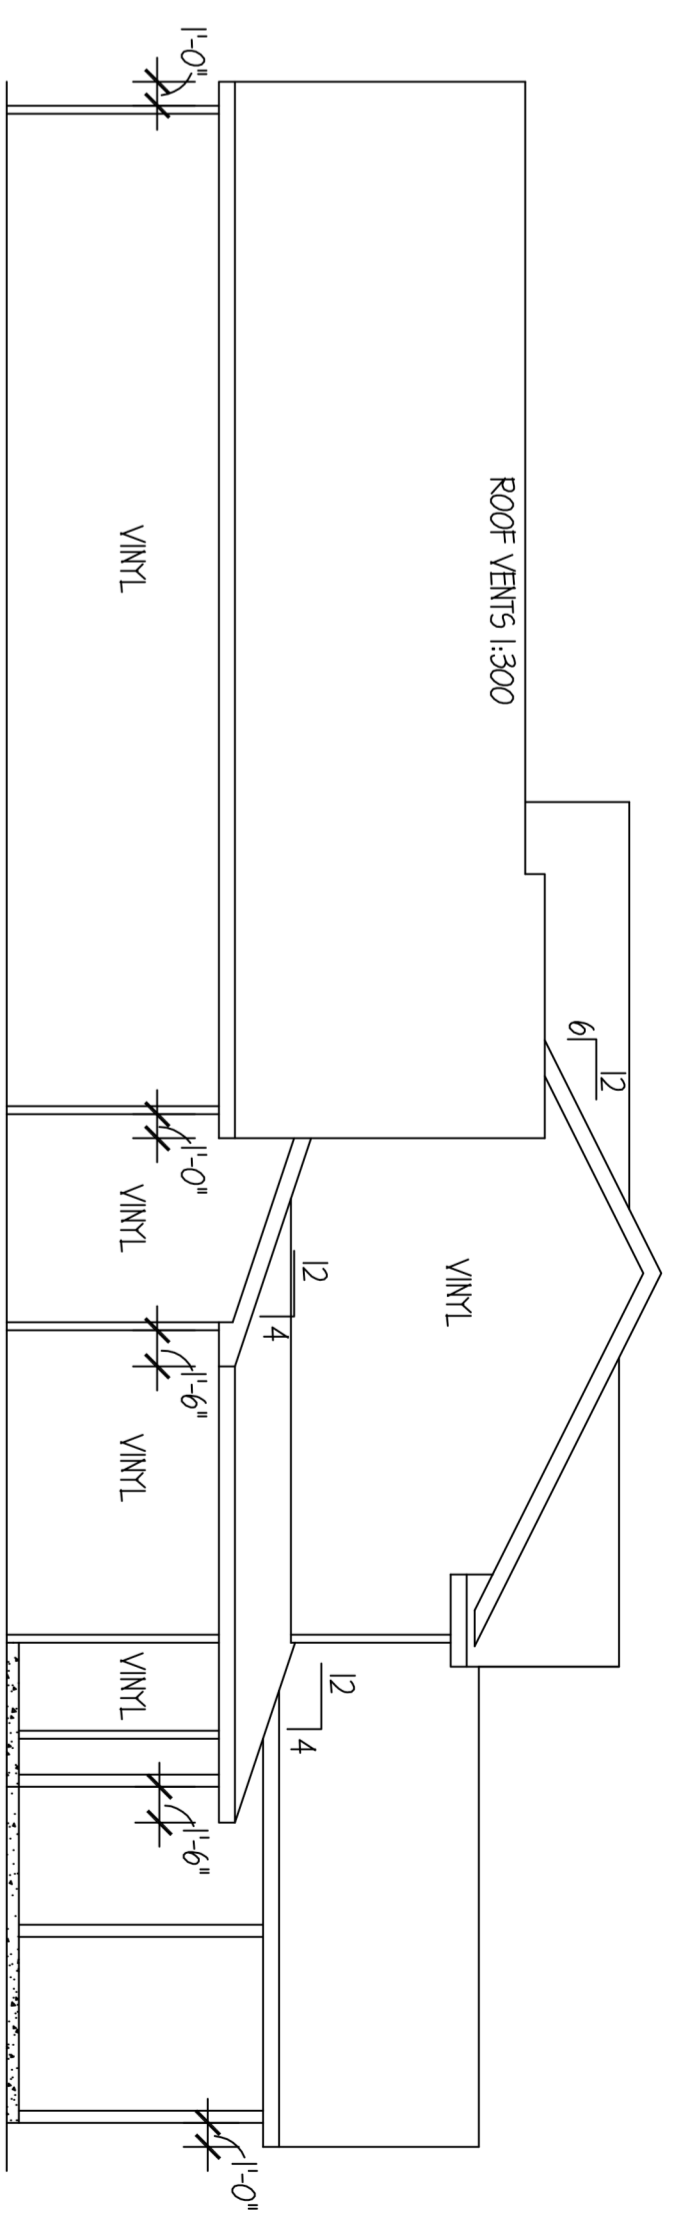

2 RIGHT ELEVATION
AI 1/8"=1'-0"

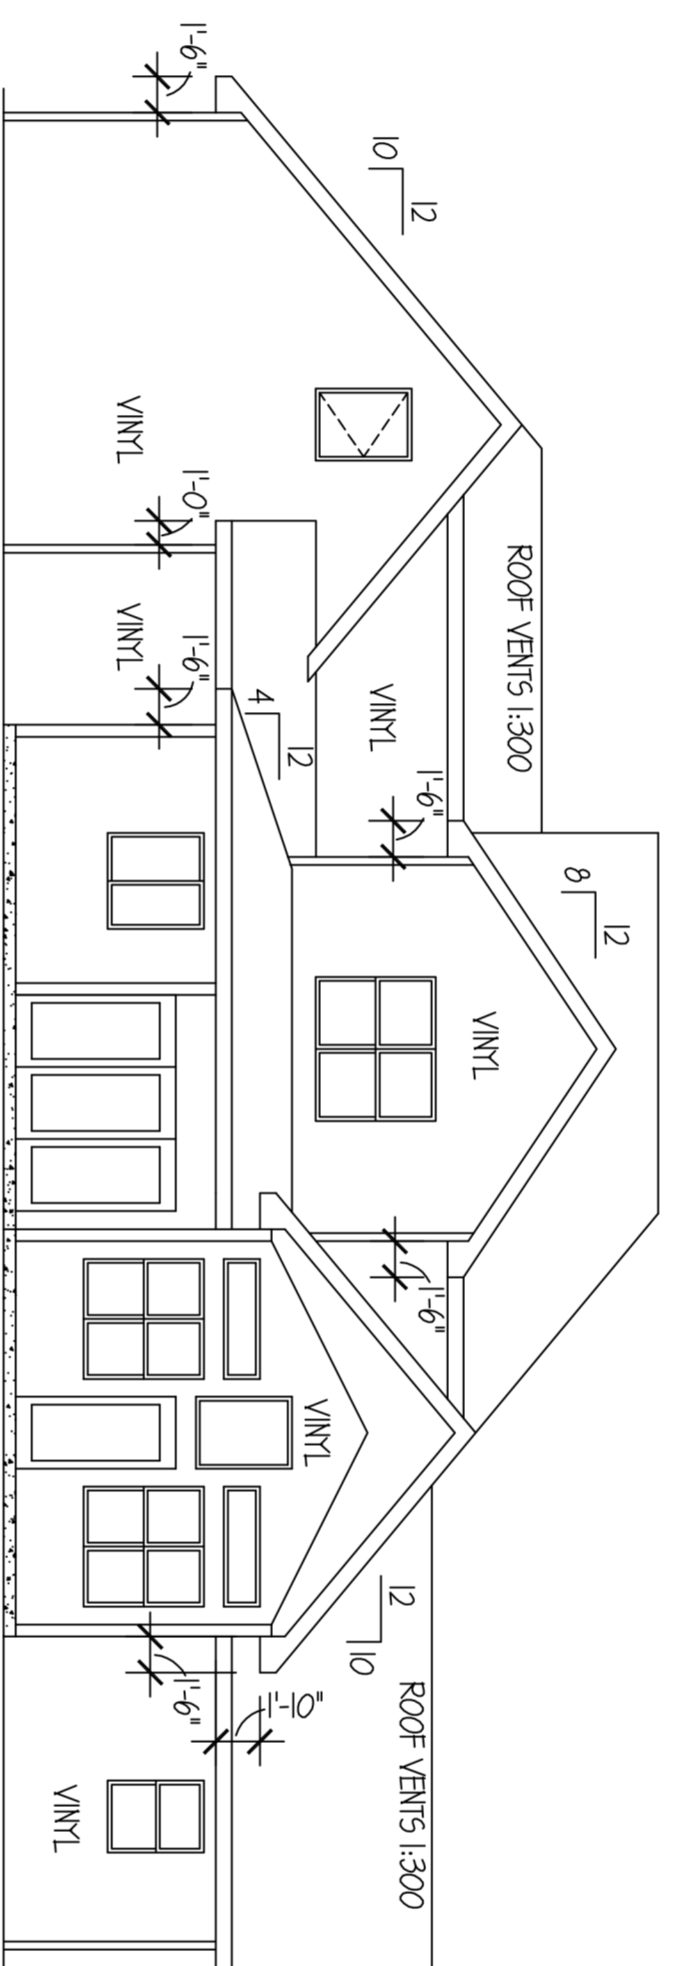


3 REAR ELEVATION
AI 1/8"=1'-0"

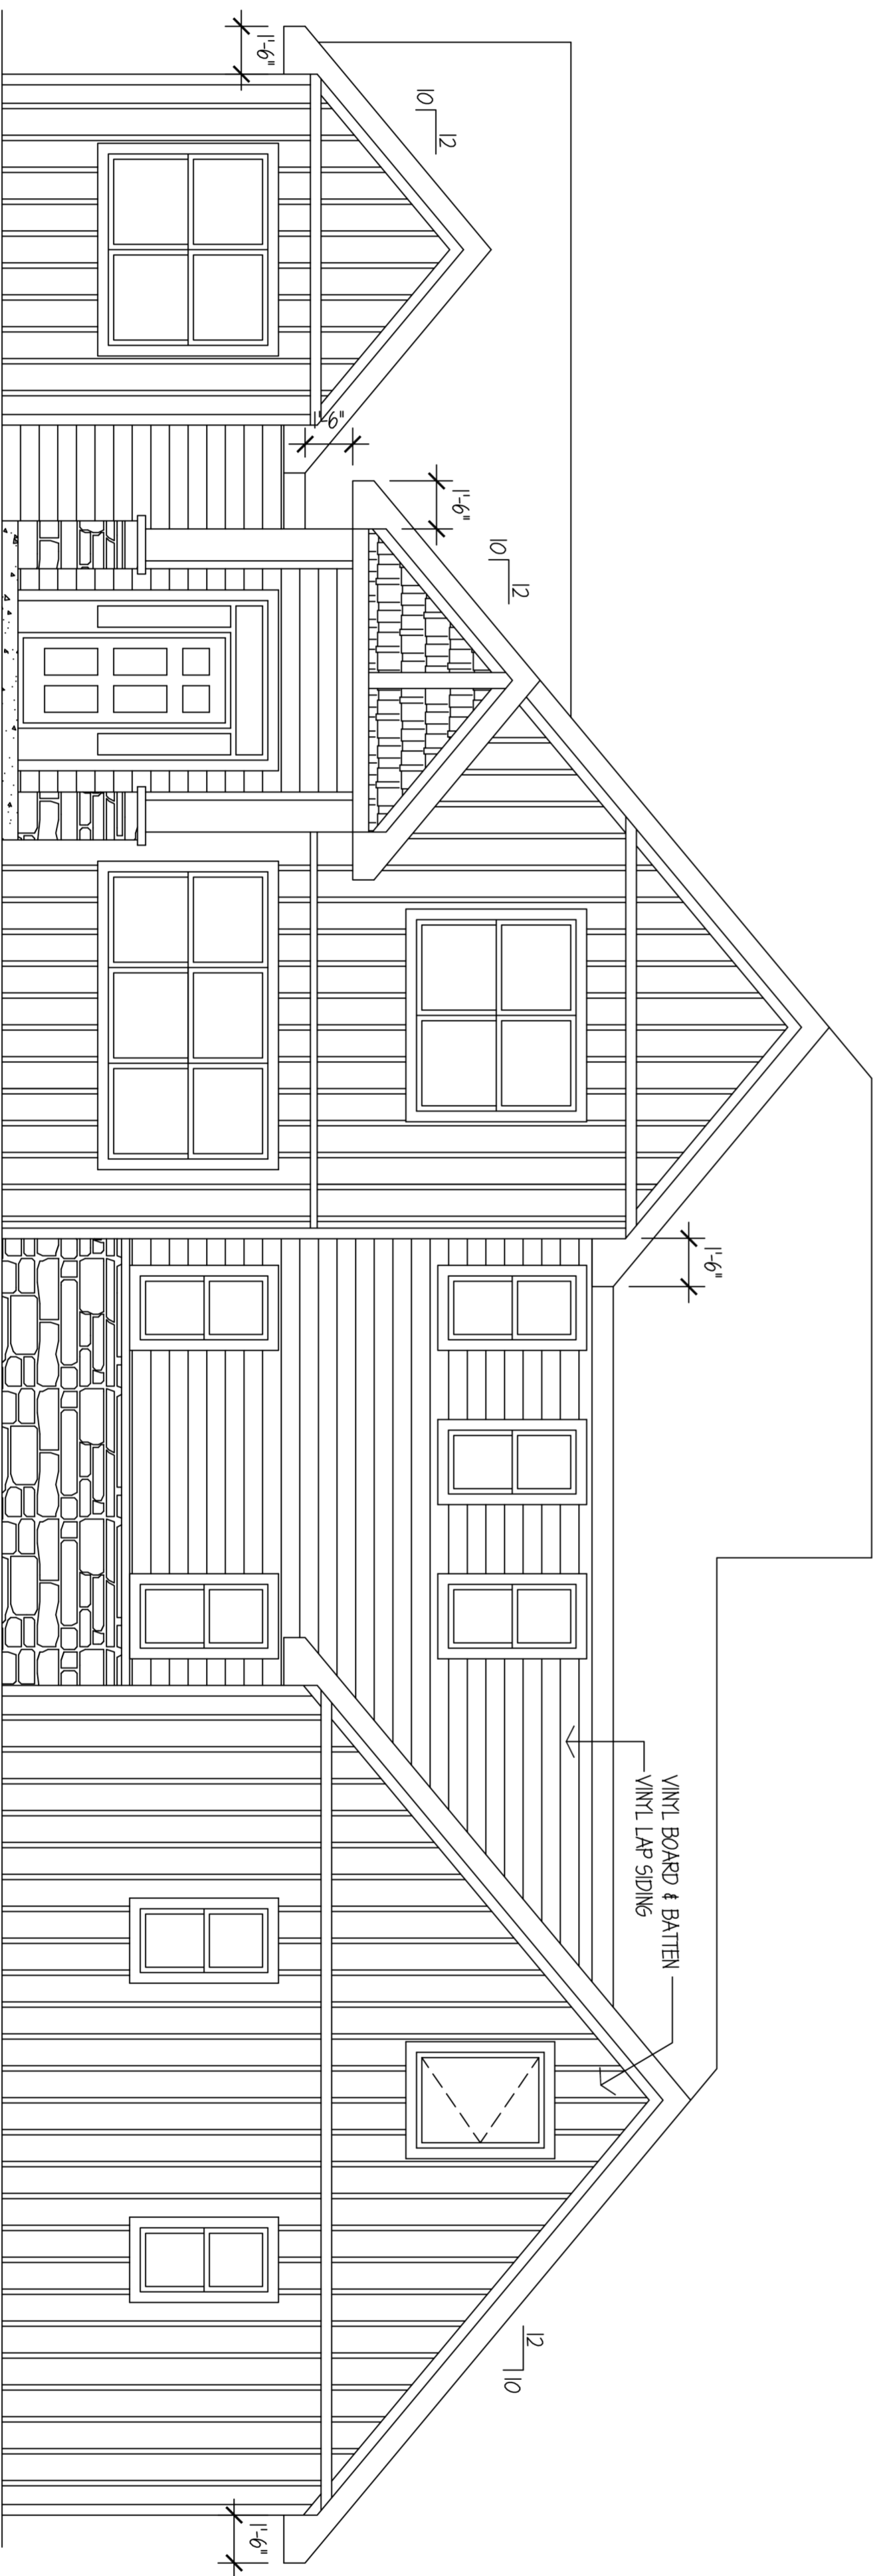

4 FRONT ELEVATION
AI 1/4"=1'-0"


NOTE* CONTRACTOR TO VERIFY ALL DIMENSIONS AND CONDITIONS AND BE RESPONSIBLE FOR SAME

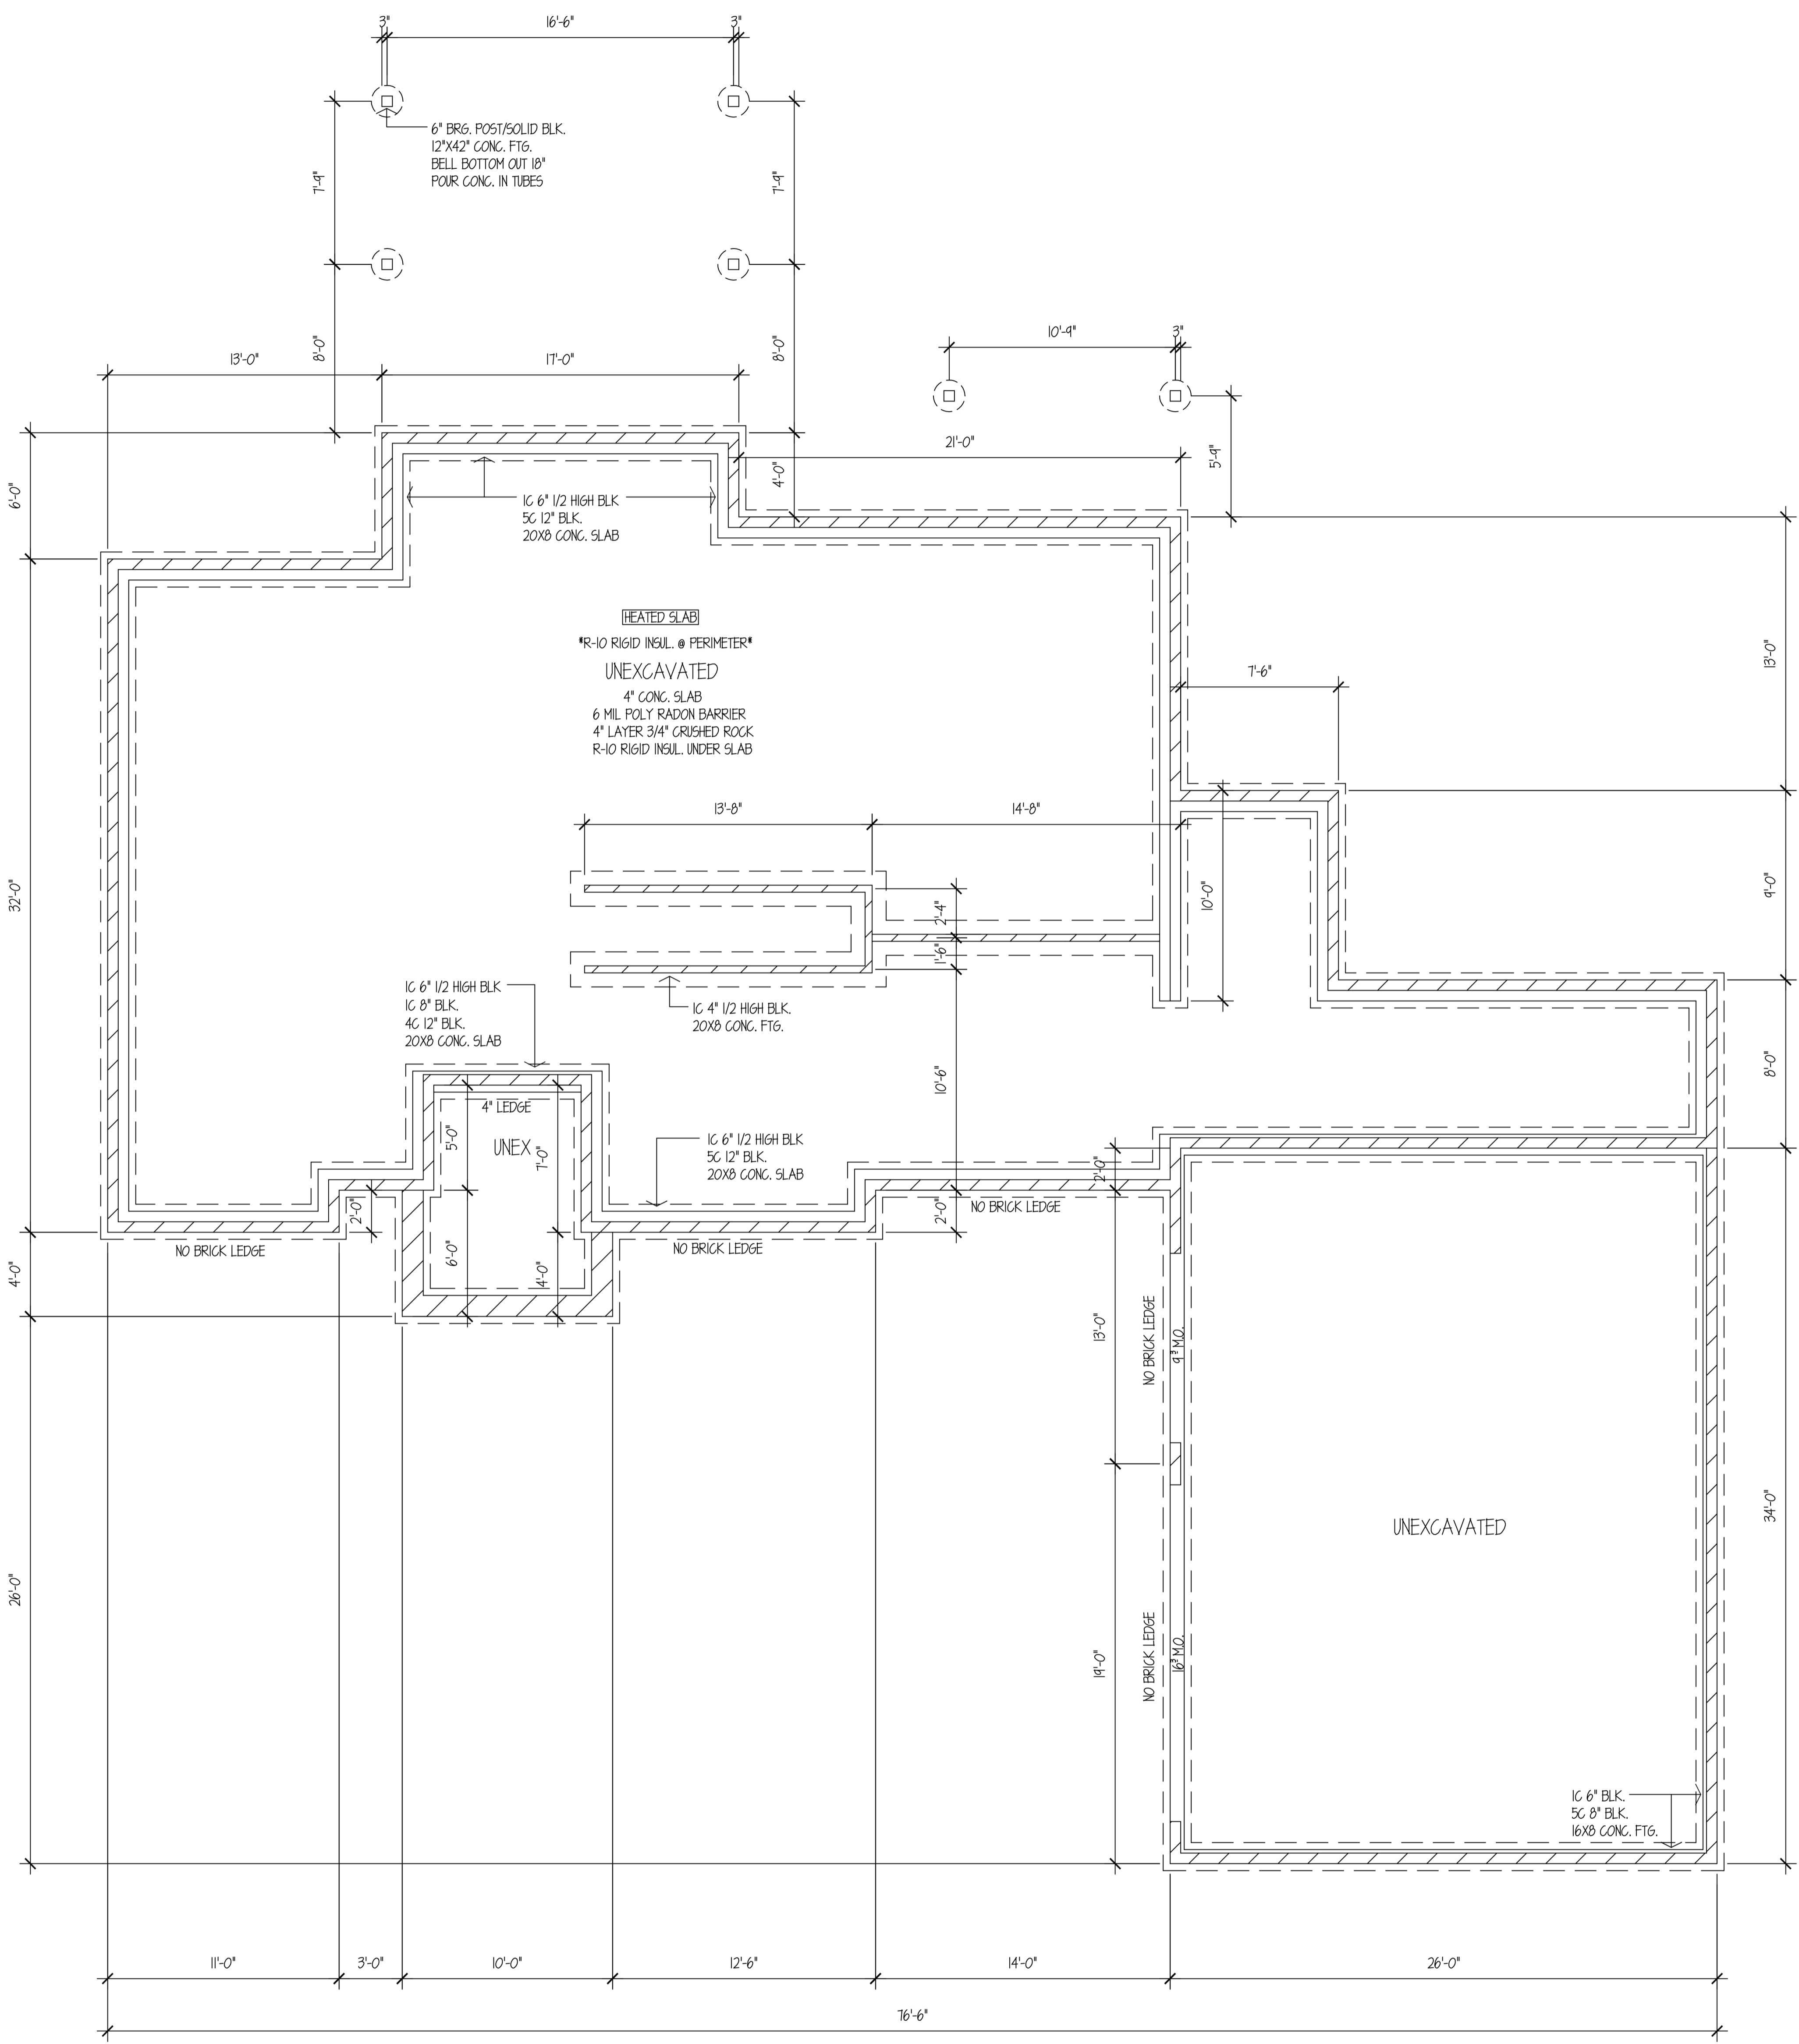

1 FOUNDATION PLAN
A2 1/4"=1'-0"

*1'-0" CL.G.5 THIS LEVEL UNLESS VAULTED
 *VINYL WINDS. U-VALUE .32 OR BETTER


NOTE* CONTRACTOR TO VERIFY ALL DIMENSIONS AND CONDITIONS AND BE RESPONSIBLE FOR SAME

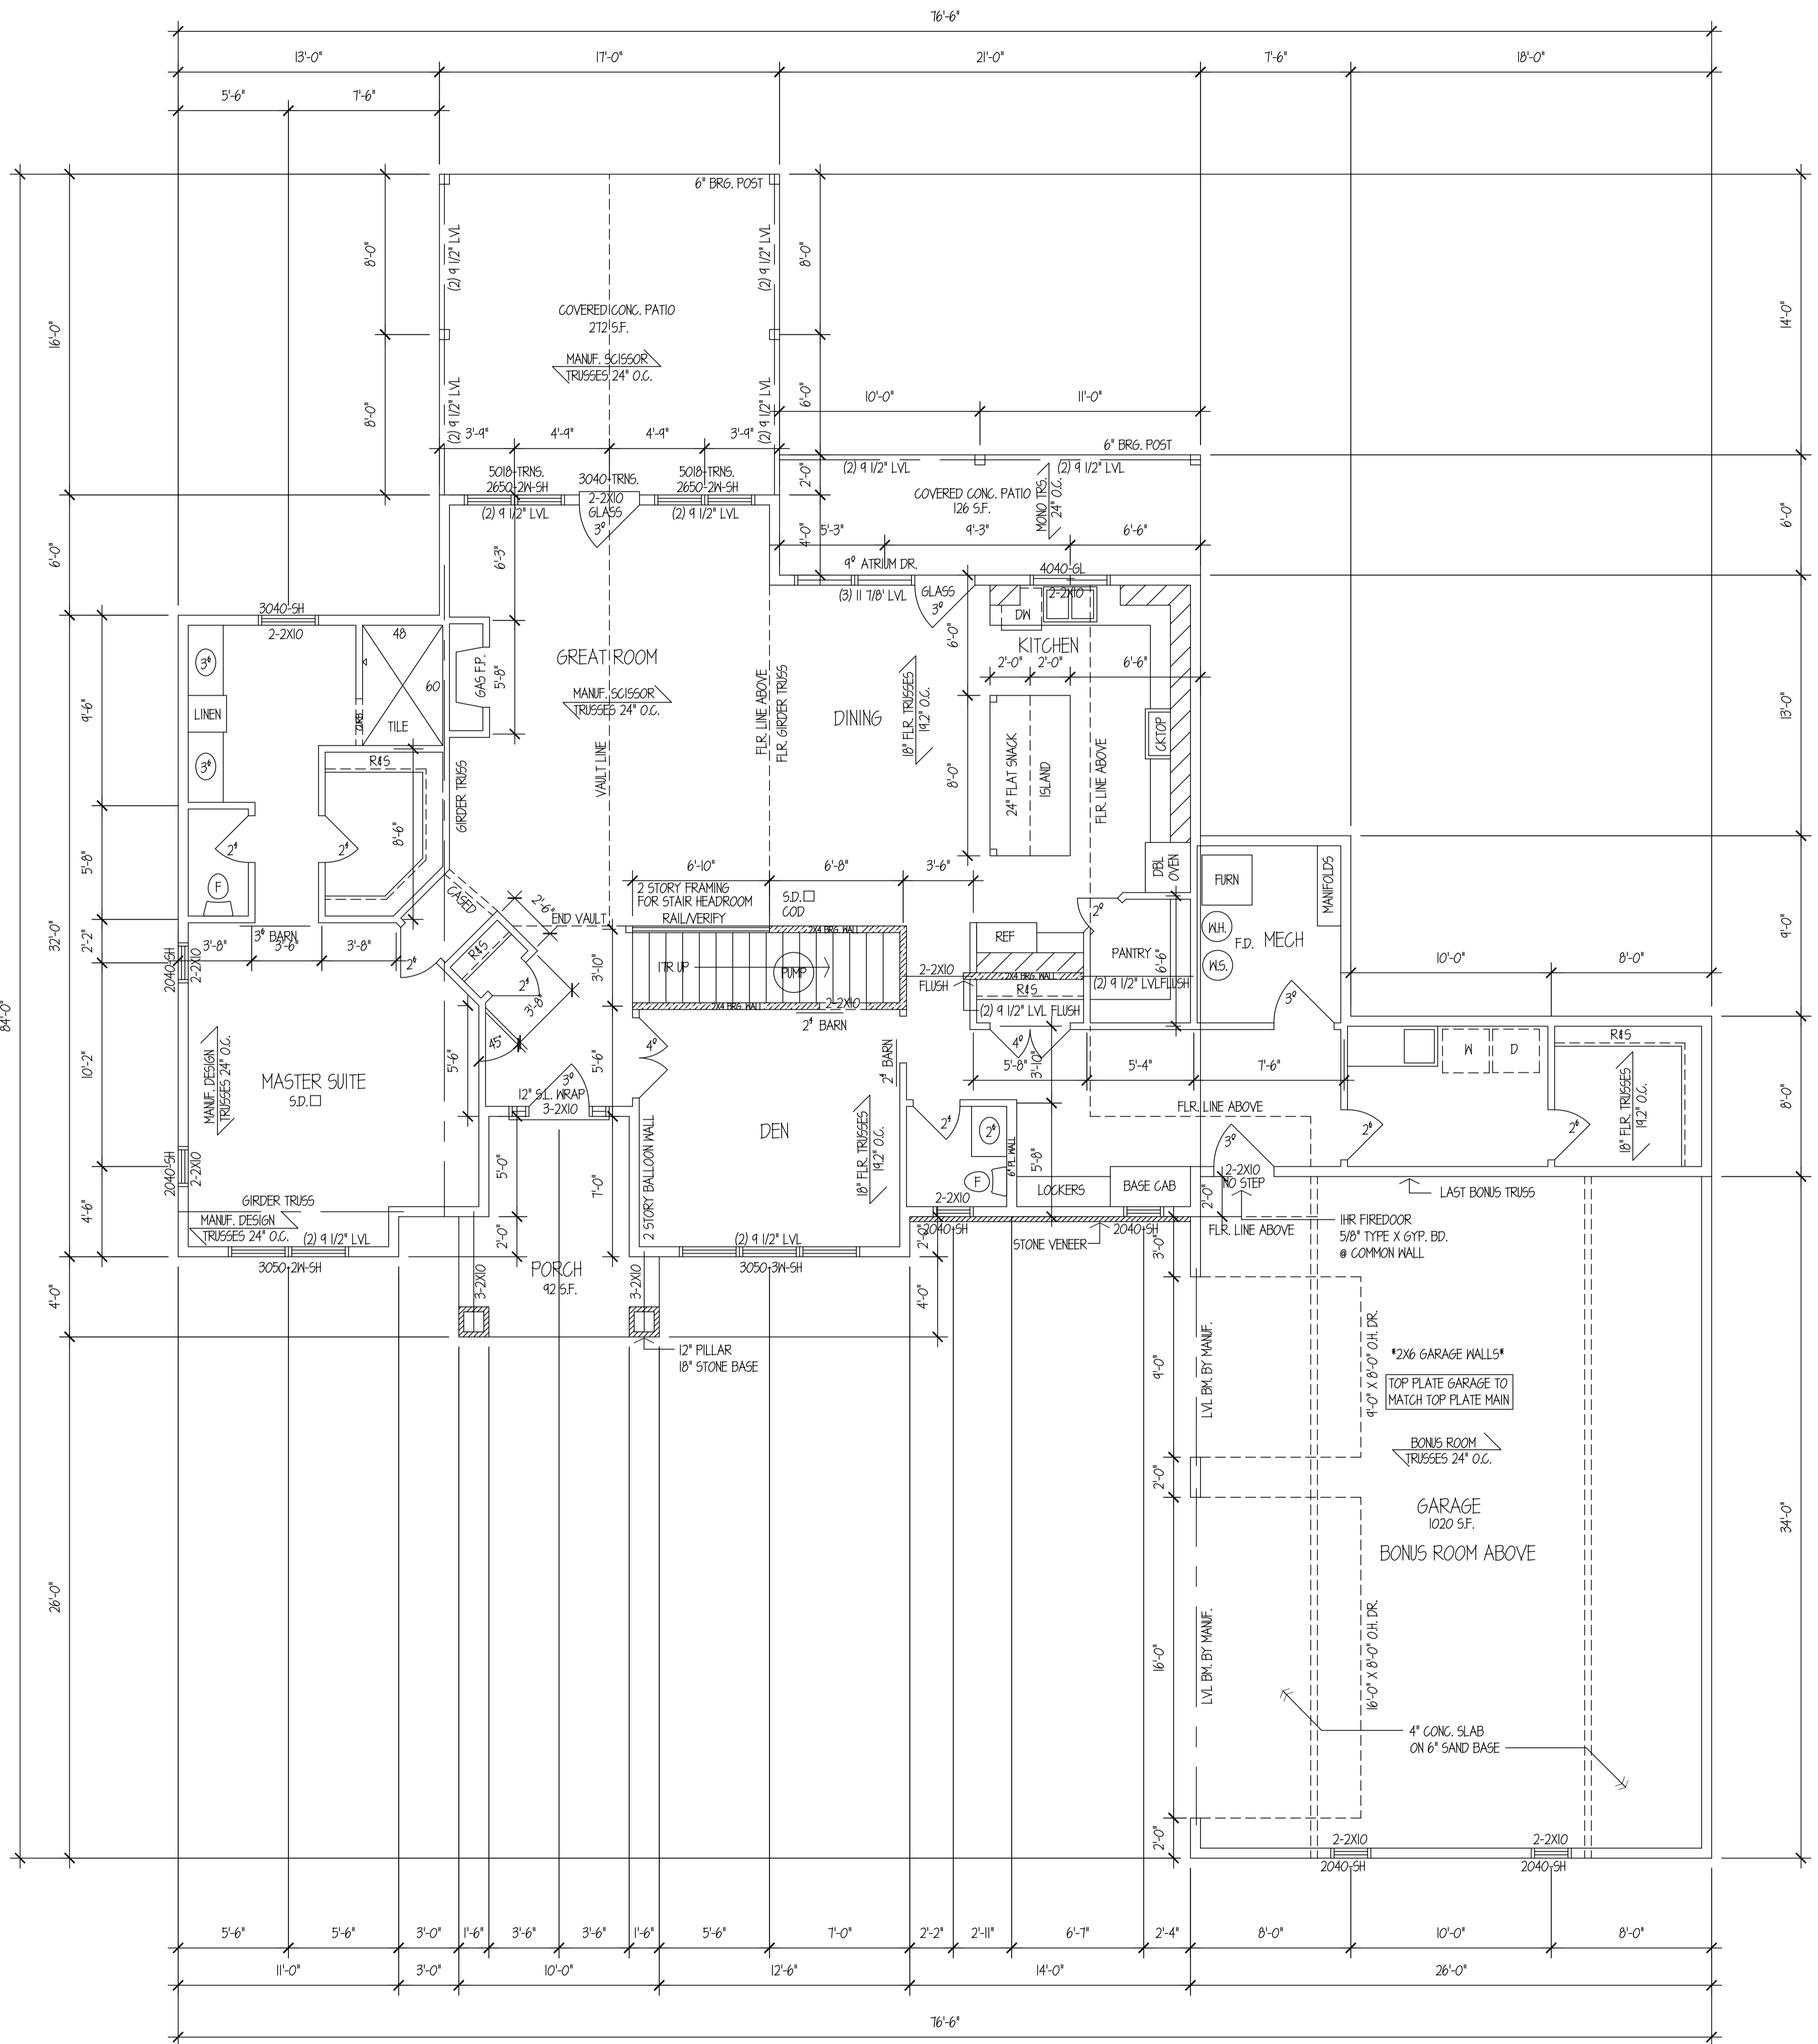

1 MAIN LEVEL 1688 S.F. + MECH & LAUNDRY
 A3 1/4"=1'-0"

*8'-0" CLGS. THIS LEVEL UNLESS VAULTED
 *VINYL WDWS. U-VALUE .32 OR BETTER

NOTE* CONTRACTOR TO VERIFY
 ALL DIMENSIONS AND CONDITIONS
 AND BE RESPONSIBLE FOR SAME

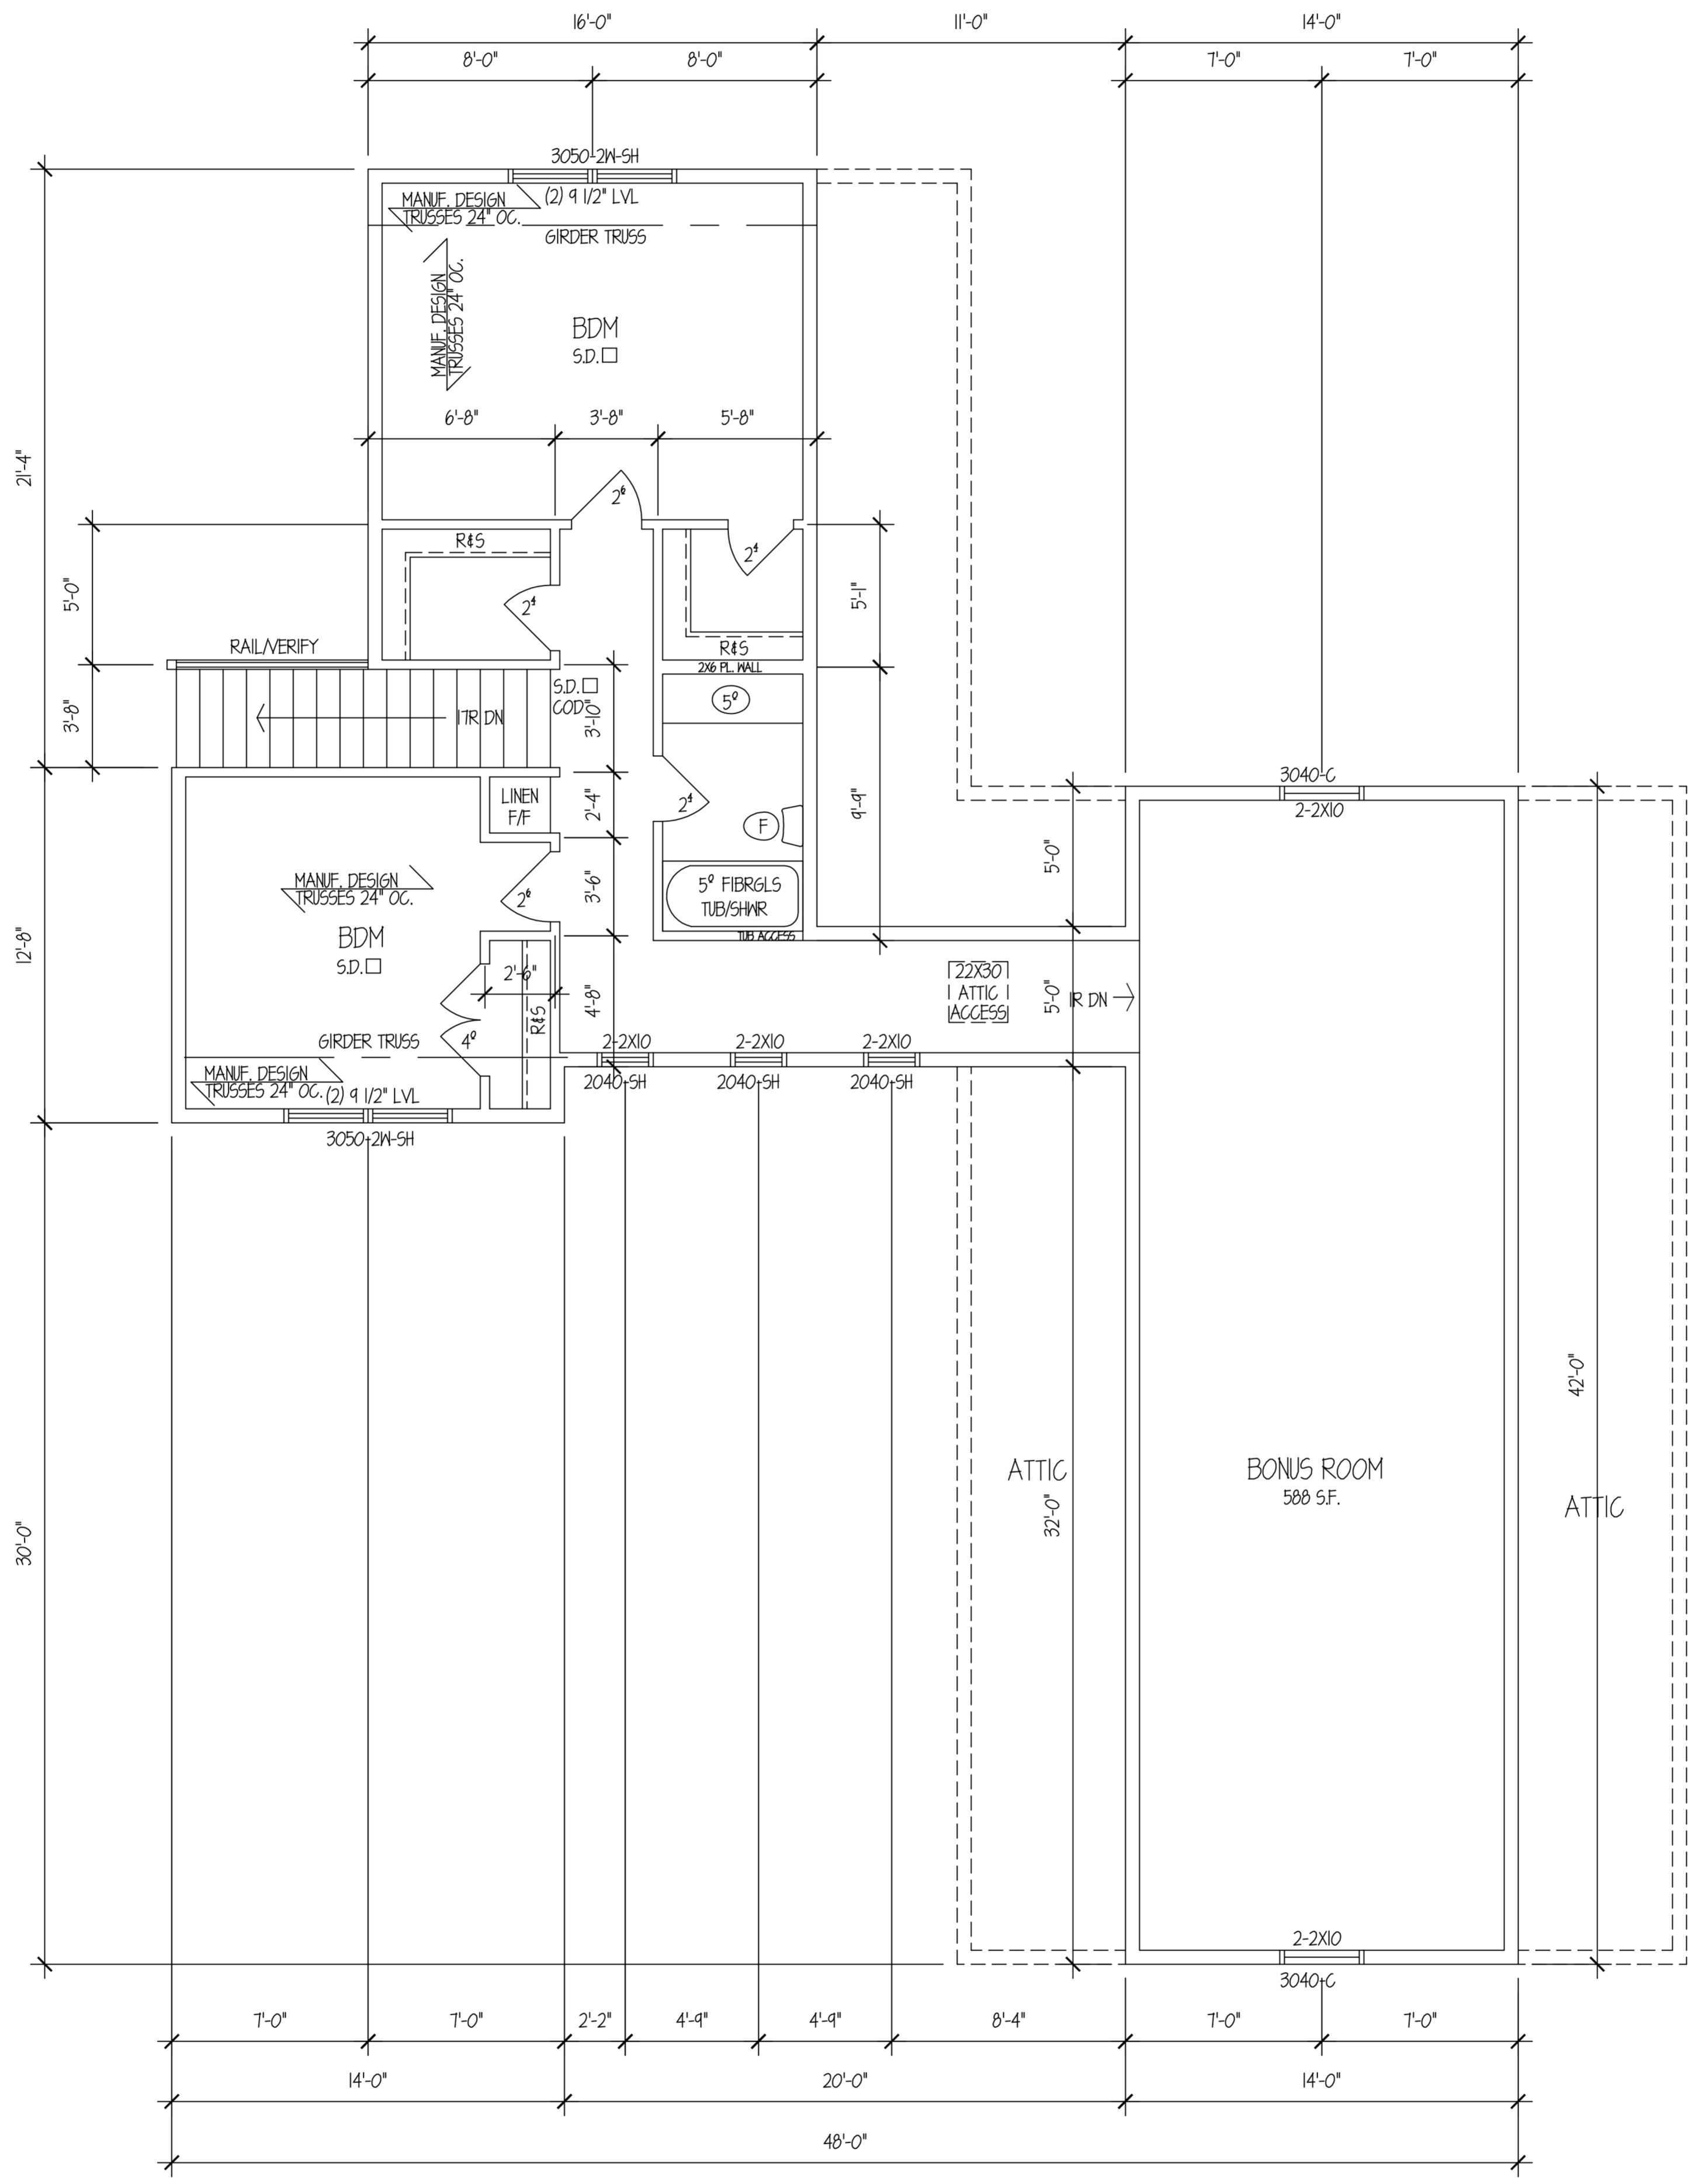

1 UPPER LEVEL 644 S.F.
 A4 1/4"=1'-0"