


*8'-0" CLGS THIS LEVEL UNLESS VAULTED
*VINYL GLIDER MDWS. U-VALUE.32 OR BETTER

NOTE* CONTRACTOR TO VERIFY
ALL DIMENSIONS AND CONDITIONS
AND BE RESPONSIBLE FOR SAME

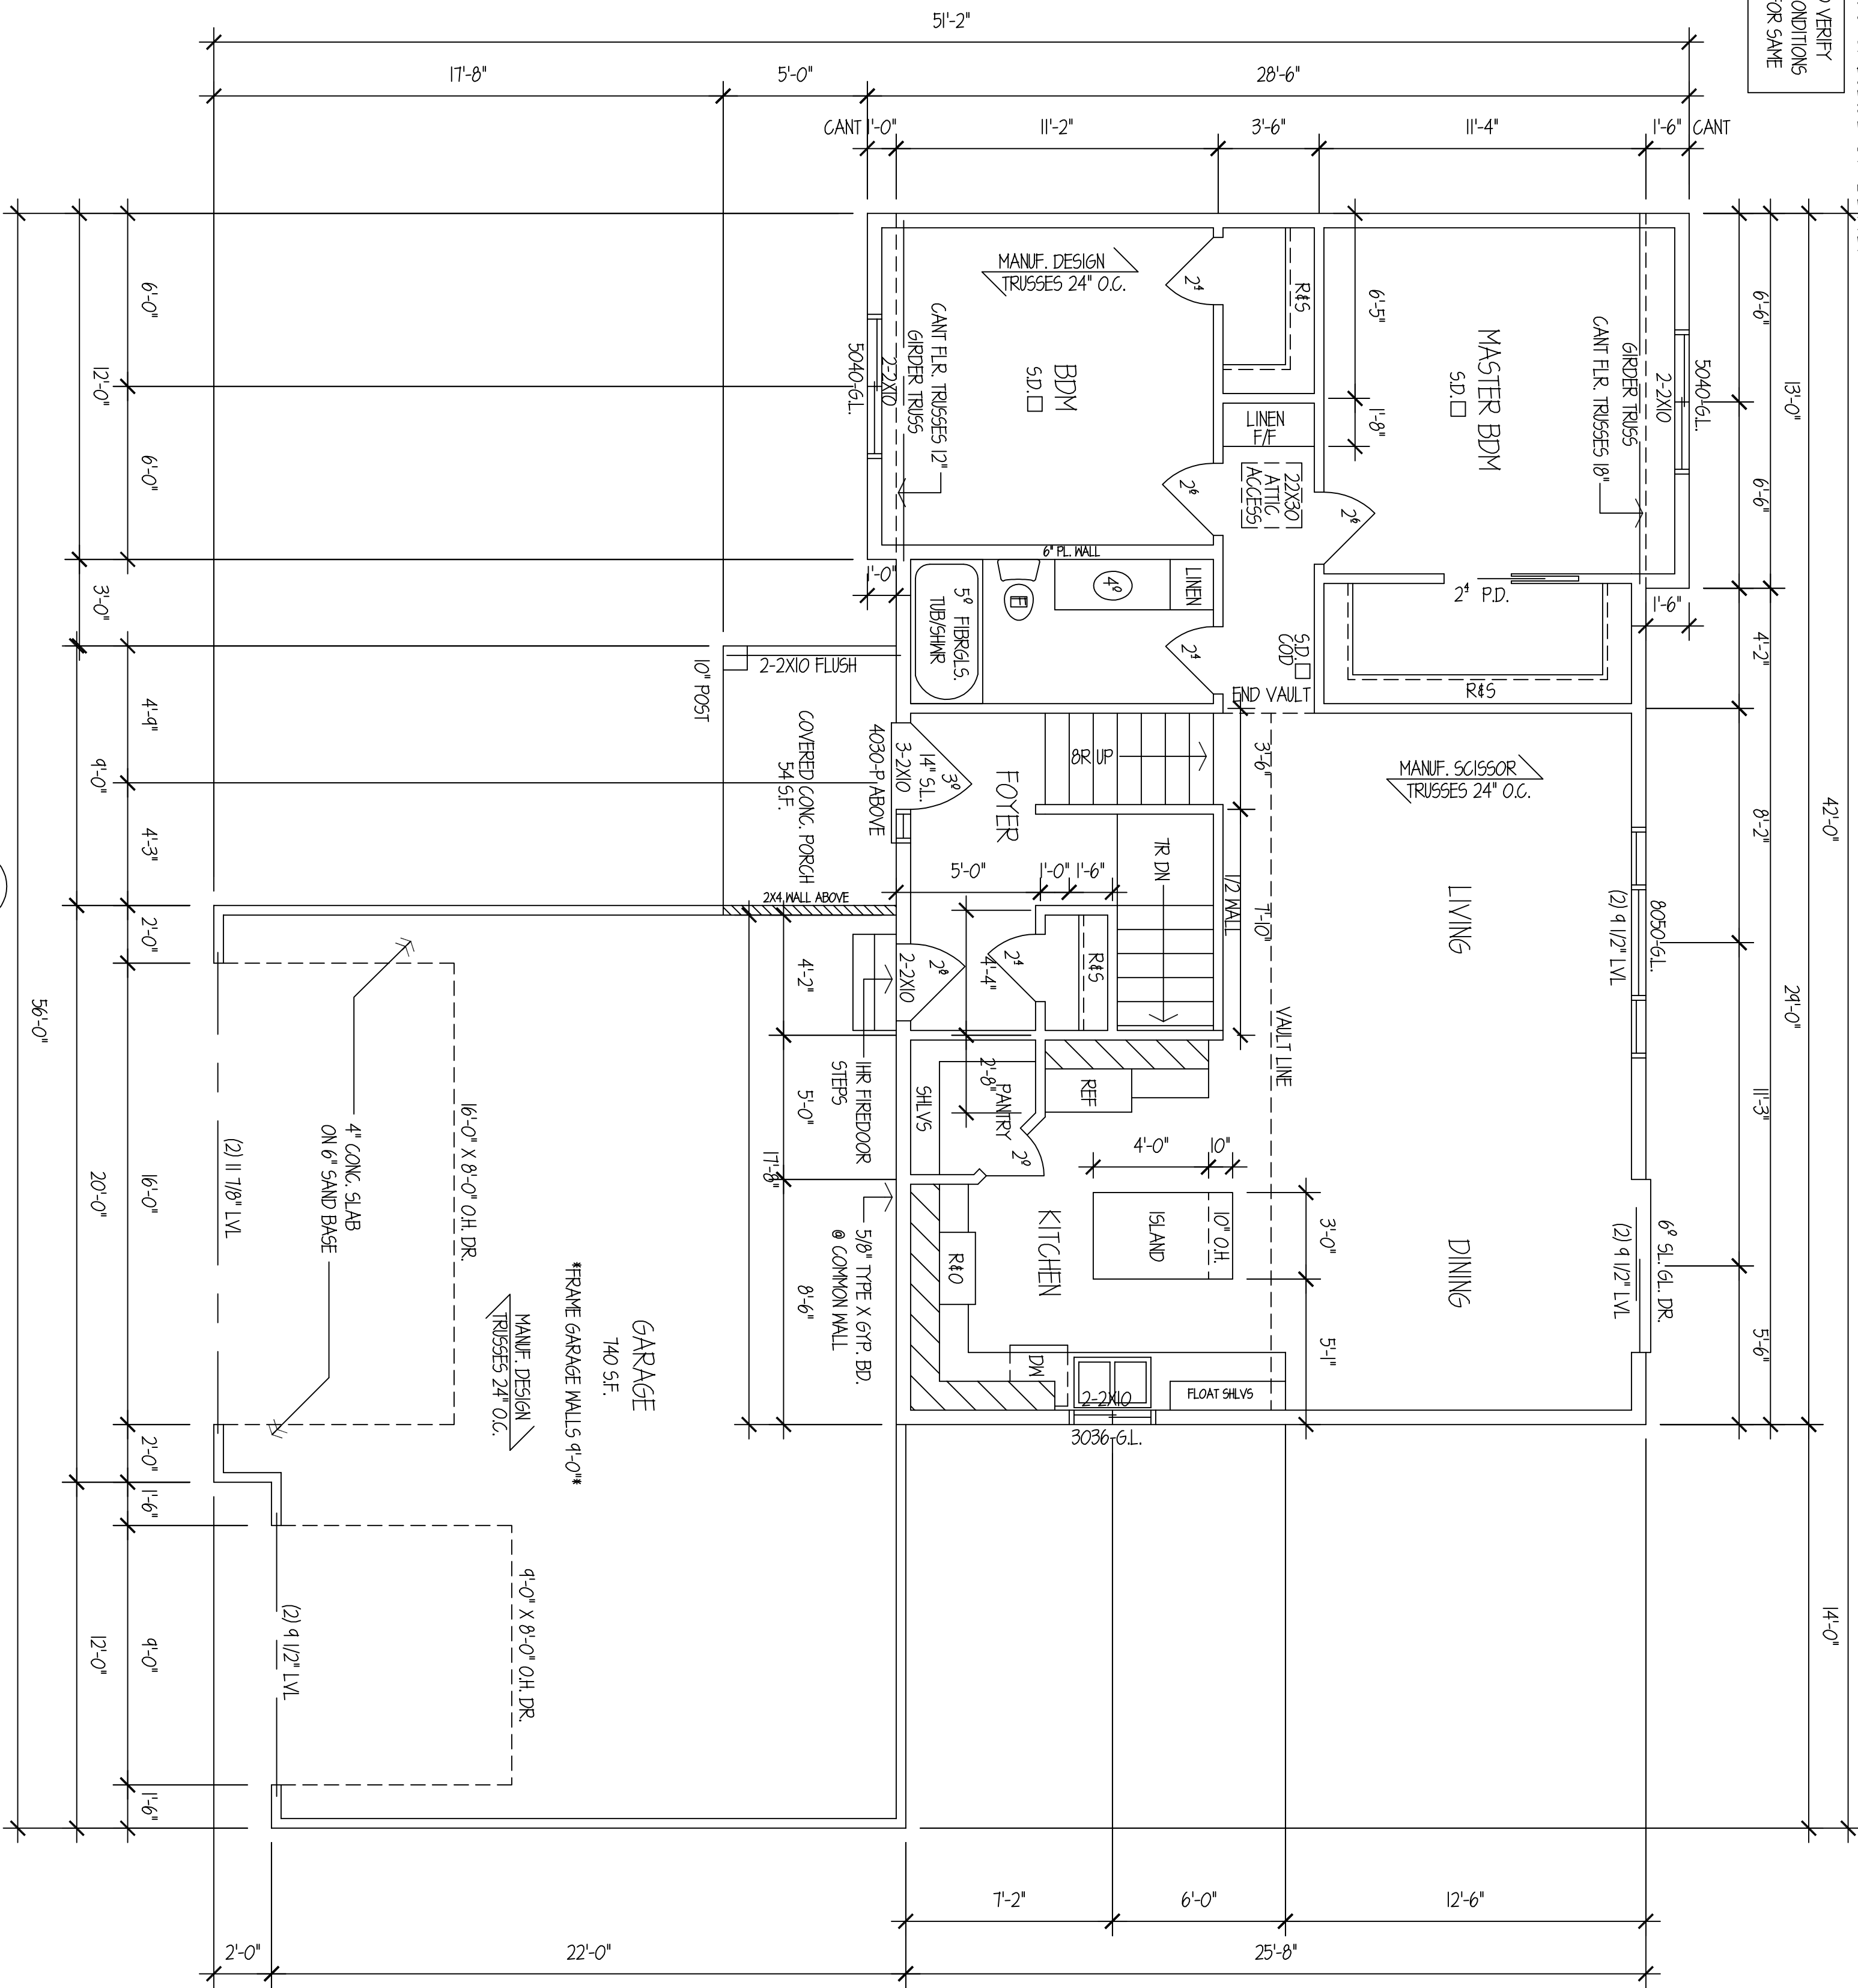

REVISIONS

3/1/2026

BETZLER BUILDERS INC.

PROJECT

RENTAL
SPLIT

DRAWN BY

SHEET

3 OF 5

NOTE* CONTRACTOR TO VERIFY ALL DIMENSIONS AND CONDITIONS AND BE RESPONSIBLE FOR SAME



3/7/2026

BETZLER BUILDERS INC.

PROJECT

RENTAL SPLIT

DRAWN BY

Sheet

2075